


J. Cowie  
Chief Signals &  
Communications Engineer.

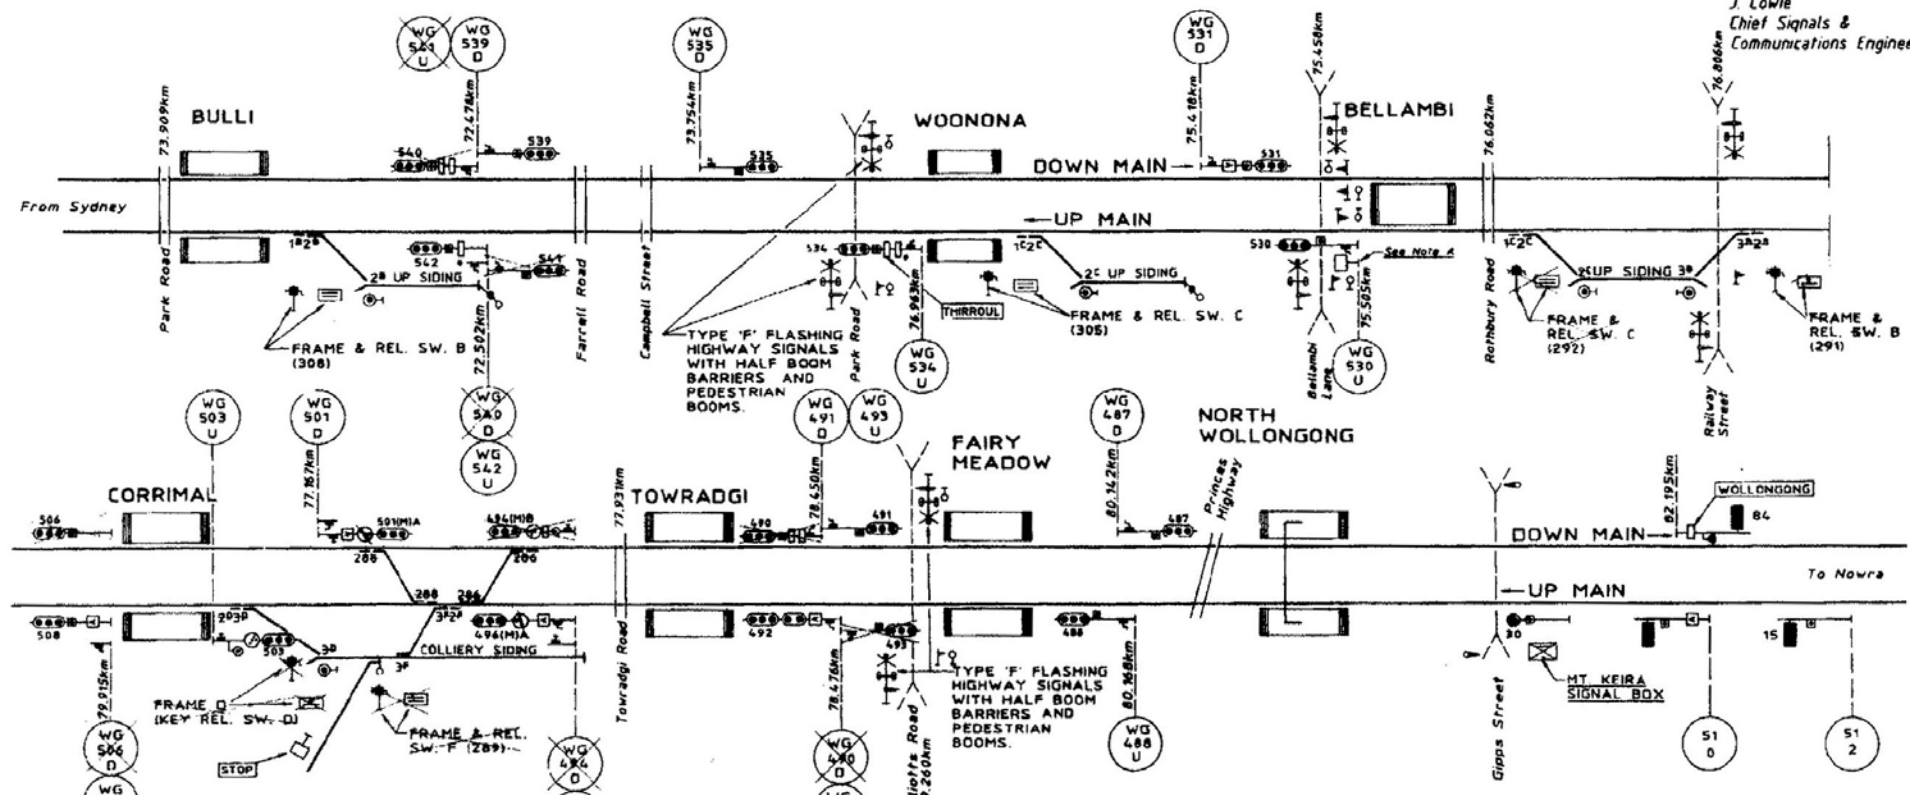

**NOTE A**  
DRIVERS ON PASSING THIS SIGNAL AT STOP IN ACCORDANCE WITH REGULATIONS MUST PROCEED CAUTIOUSLY AND BRING THEIR TRAIN TO A STAND WELL CLEAR OF WOONONA UP SIDING AND MUST NOT PROCEED UNTIL SATISFIED THAT THE POINTS ARE CORRECTLY SET AND THAT SHUNTING IS NOT TAKING PLACE.

\*THIS SIGNAL MUST NOT BE PASSED AT STOP WITHOUT AUTHORITY FROM SIGNALMAN.

STATE RAIL AUTHORITY OF NEW SOUTH WALES  
**BULLI TO WOLLONGONG**  
PROVISION OF AUTOMATIC & TRACK CONTROL SIGNALLING  
Office of the Chief Signals & Communications Engineer, Sydney  
R.A.B.  
1985

W.N. 41-1985