


UNANDERRA

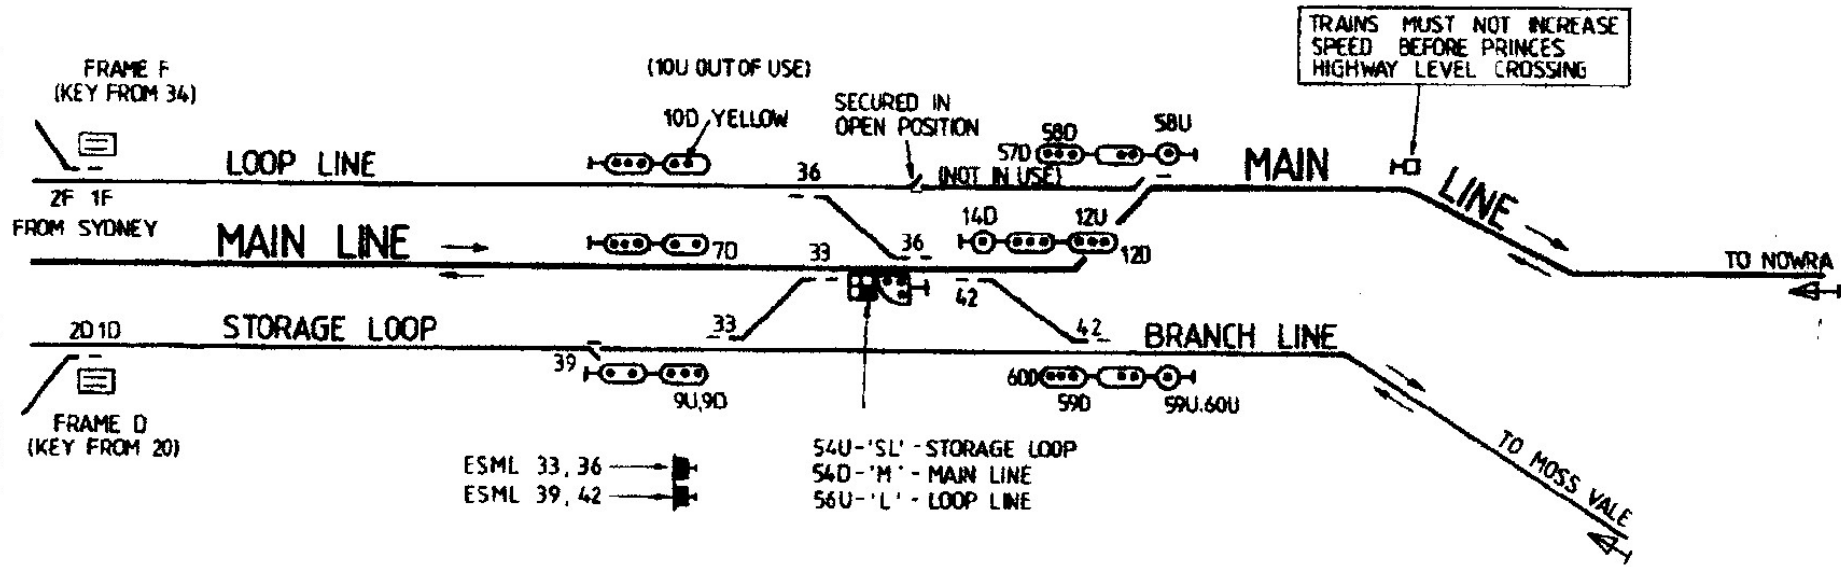

ESML --- EMERGENCY SWITCH MACHINE LOCK

STATE RAIL AUTHORITY OF N.S.W.

UNANDERRA

YARD RE-ARRANGEMENT

WN 41-1986

Office of the Chief Signals & Communications Engineer, Sydney

101