


448km 449km 450km 451km 452km 453km 454km

447.202km 449.202km 449.538km 449.600km 450.450km 450.677km 451.750km 451.910km 452.313km 452.548km 452.595km 452.600km 452.759km 453.306km 453.510km 454.310km 454.440km 454.595km

WEST TAMWORTH
452.759km

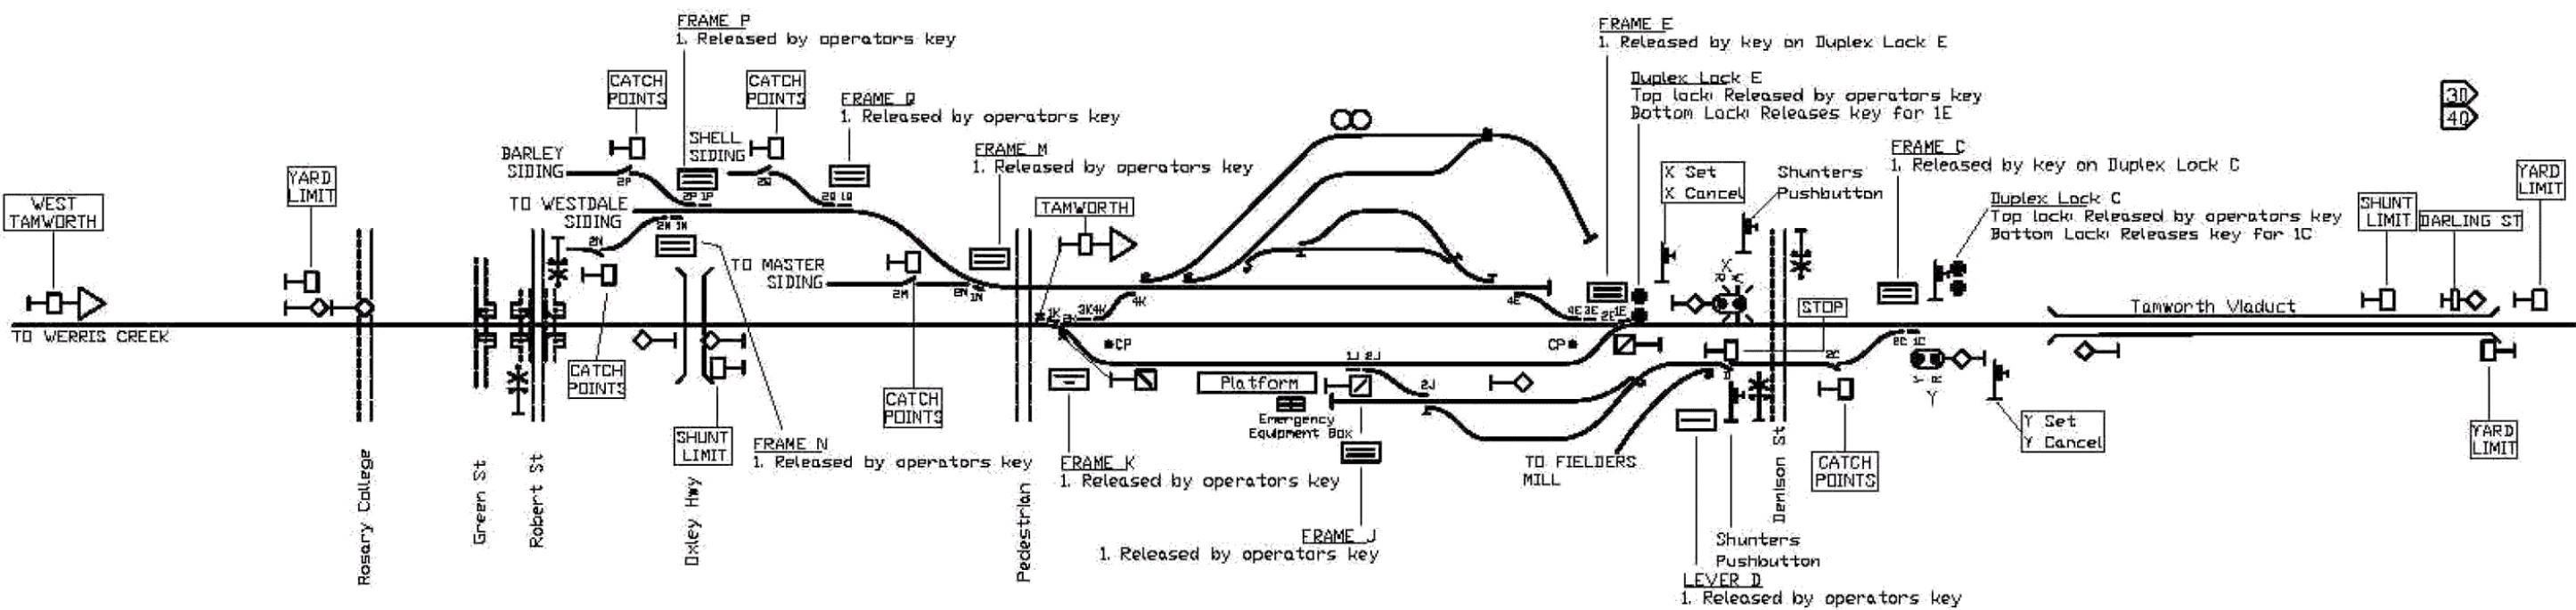

SECTION: WERRIS CREEK-WEST TAMWORTH: Train Order Working.

SECTION: WEST TAMWORTH - TAMWORTH: Train Order Working.

Rev	Date	Description	Drawn	App'd	Checked	Scale	DATE	DATE
4	28/08/10	TOW Limits Signs Modification	CR	ML		NOT TO SCALE	28/08/10	
3	18/08/10	TOW Platform Modification	AM	DF		Designed	C.RYAN	28/08/10
2	18/08/10	Updated to Verification Comments	AM	DF		Drawn	C.RYAN	28/08/10
1	28/08/10	Implementation of TOW Infrastructure	JM	AC		Drawn	P.HYDE	28/08/10

		145 DD 01	
		AUSTRALIAN RAIL TRACK CORPORATION LTD	
TITLE WEST TAMWORTH DRIVERS DIAGRAM		Sheet No. 1 of 1	