


632km 633km 634km 635km 636km 637km 638km 639km

631.748km 633.748km 634.248km 635.048km 635.435km 635.651km 636.245km 636.275km 637.045km 637.545km 639.545km

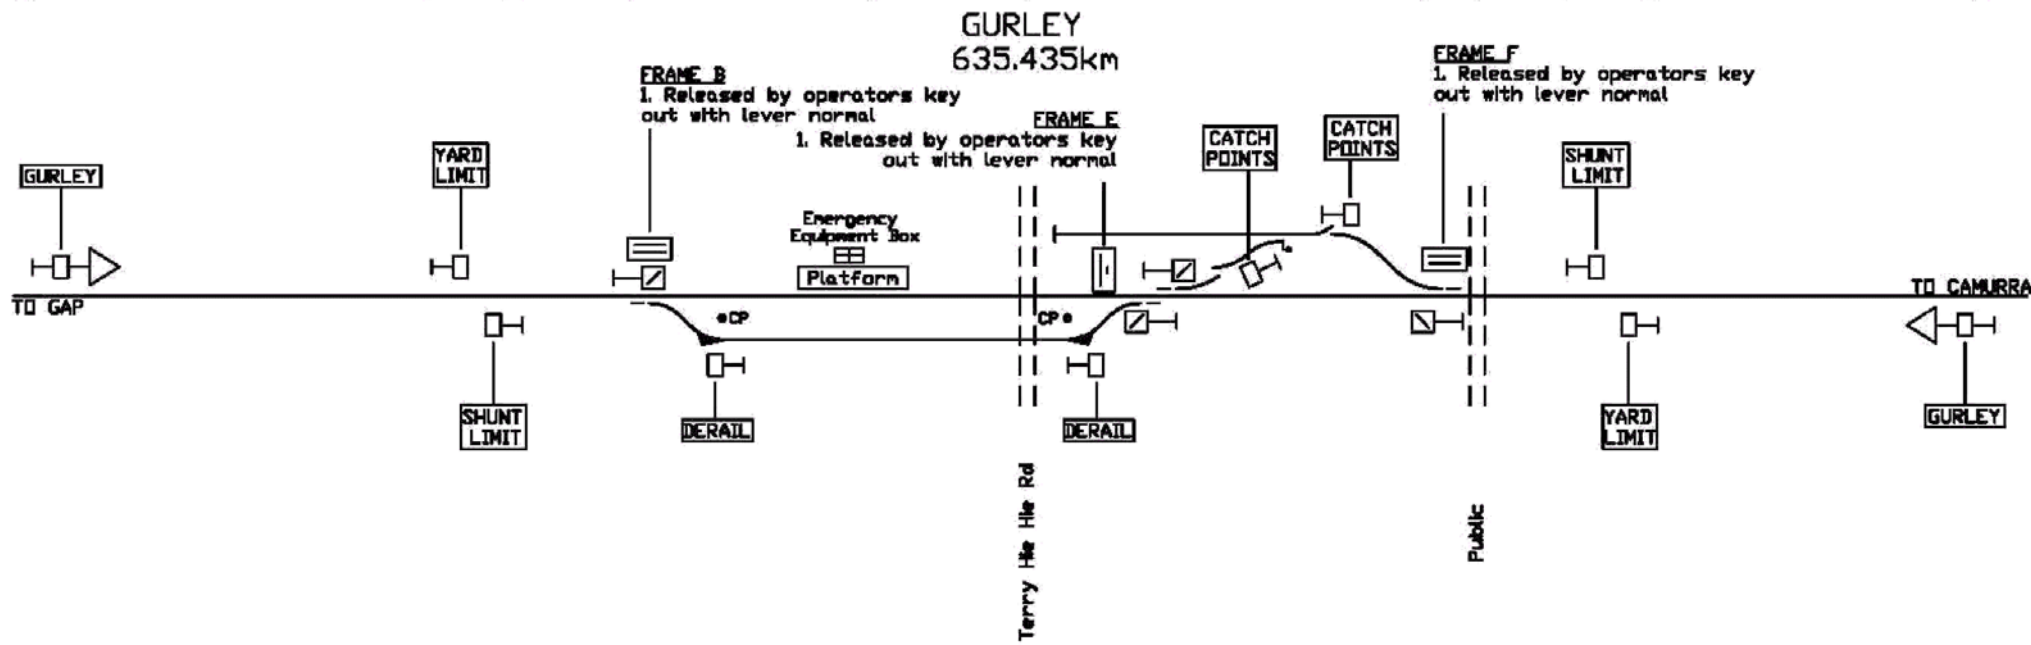

SECTION: PENNYS ROAD - GURLEY; TRAIN ORDER WORKING

SECTION: GURLEY - MOREE SOUTH; TRAIN ORDER WORKING

1. MAND: Implementation of TOO at stations Date: 08/04/10 Drawn: C. RYAN Checked:		Designer: M. NELSON Date: 08/04/10 Drawn: C. RYAN Date: 08/04/10 Checked:	ARTC AUSTRALIAN RAIL TRACK CORPORATION LTD	186 DD 04 Title: GURLEY DRIVERS DIAGRAM Sheet No: 1 of 1
--	--	---	--	--