


# YARRAWA

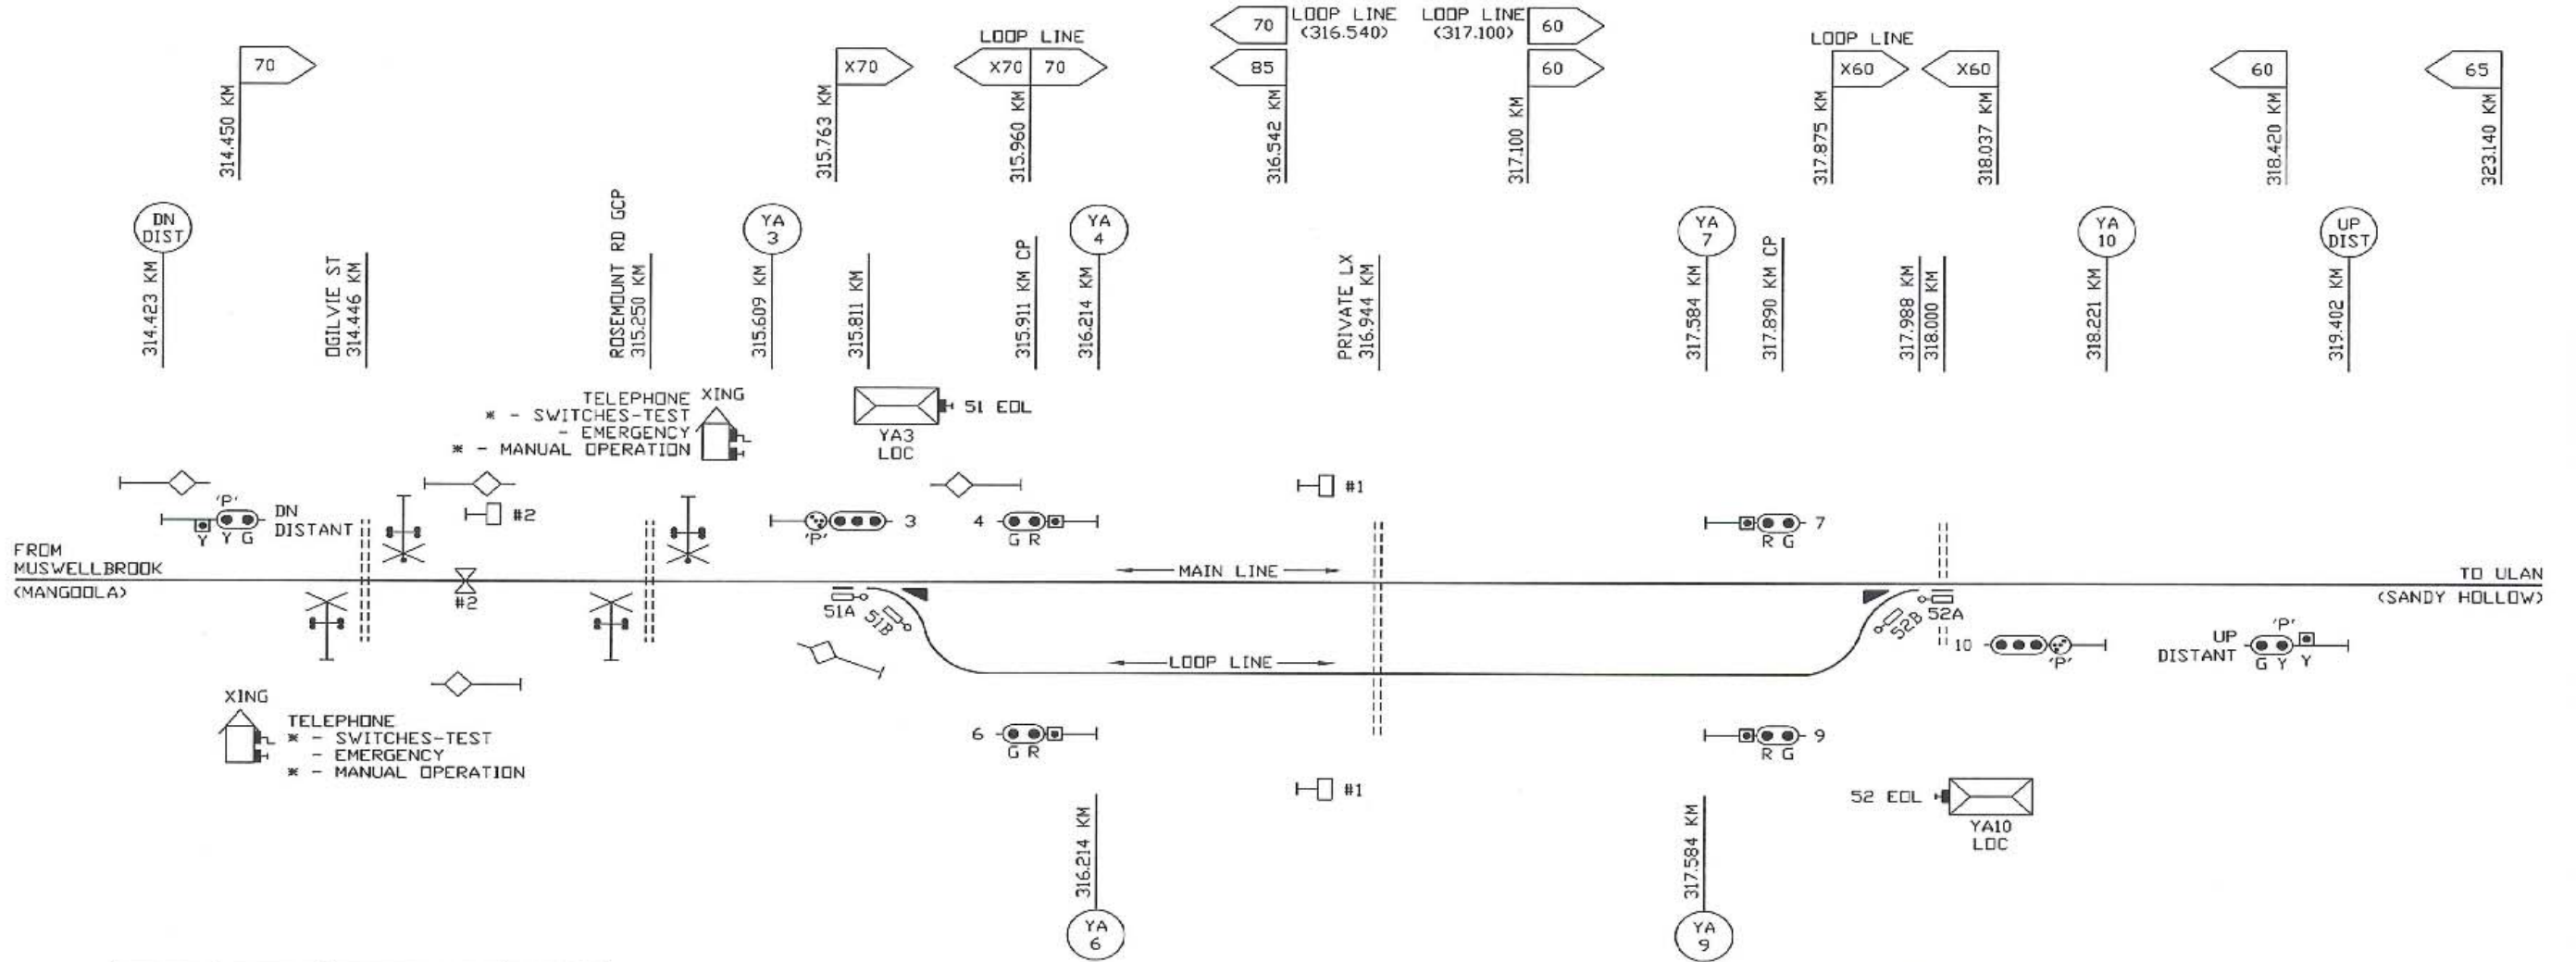

SIGNAL	ROUTE	DESTINATION	IND'N
YA3	(M)A	MAIN LINE	●●●
	(M)B	LOOP LINE	

SIGNAL	ROUTE	DESTINATION	IND'N
YA10	(M)A	LOOP LINE	●●●
	(M)B	MAIN LINE	

EOL MOUNTED IN CUPBOARD NEAR YA3 LOC SECURED BY S.L. LOCK  
RELEASE KEY FOR POINTS MOTOR

POINTS No.	POINTS TYPE	KEY	INSCRIPTION
51A,B	VOSSLÖH COGIFER	FORTRESS	YARRAWA 51 EOL & 51 POINT MOTORS

EOL MOUNTED IN CUPBOARD NEAR YA10 LOC SECURED BY S.L. LOCK  
RELEASE KEY FOR POINTS MOTOR

POINTS No.	POINTS TYPE	KEY	INSCRIPTION
52A,B	VOSSLÖH COGIFER	FORTRESS	YARRAWA 52 EOL & 52 POINT MOTORS

**NOTICE BOARD DETAILS:**  
 #1 HOT BOX DETECTOR MESSAGE SHOULD HAVE BEEN RECEIVED BY THIS POINT  
 #2 HOT BOX 314.485 KM

Designing Company: <b>Ansaldo STS</b> <small>Atsushiro-cho, Yokohama-shi, Kanagawa-ken, Japan</small>			<b>AANCSA</b> ARTC - ANSALDO STS NETWORK CONTROL SYSTEMS ALLIANCE		
Designed: <b>E. YIMSEN</b> <i>EY</i> Checked: <b>K. B. LEAN</b> <i>KBL</i> Rev. Rev. Company: <small>INT/REV. NAME</small> Review Signature: _____ Approval Date: _____			AANCSA APPROVAL Approved by: _____ Signed: _____ Approval Date: _____		
TITLE: <b>YARRAWA - SIGNALLING ARRANGEMENT</b>					Sheet No. <b>1 of 1</b> Scale: NOT TO SCALE