


13	L	LOOP LINE		-
	M	MAIN LINE	-	-
	B	BRANCH LINE	Lspd	B

NORTH CRAVEN

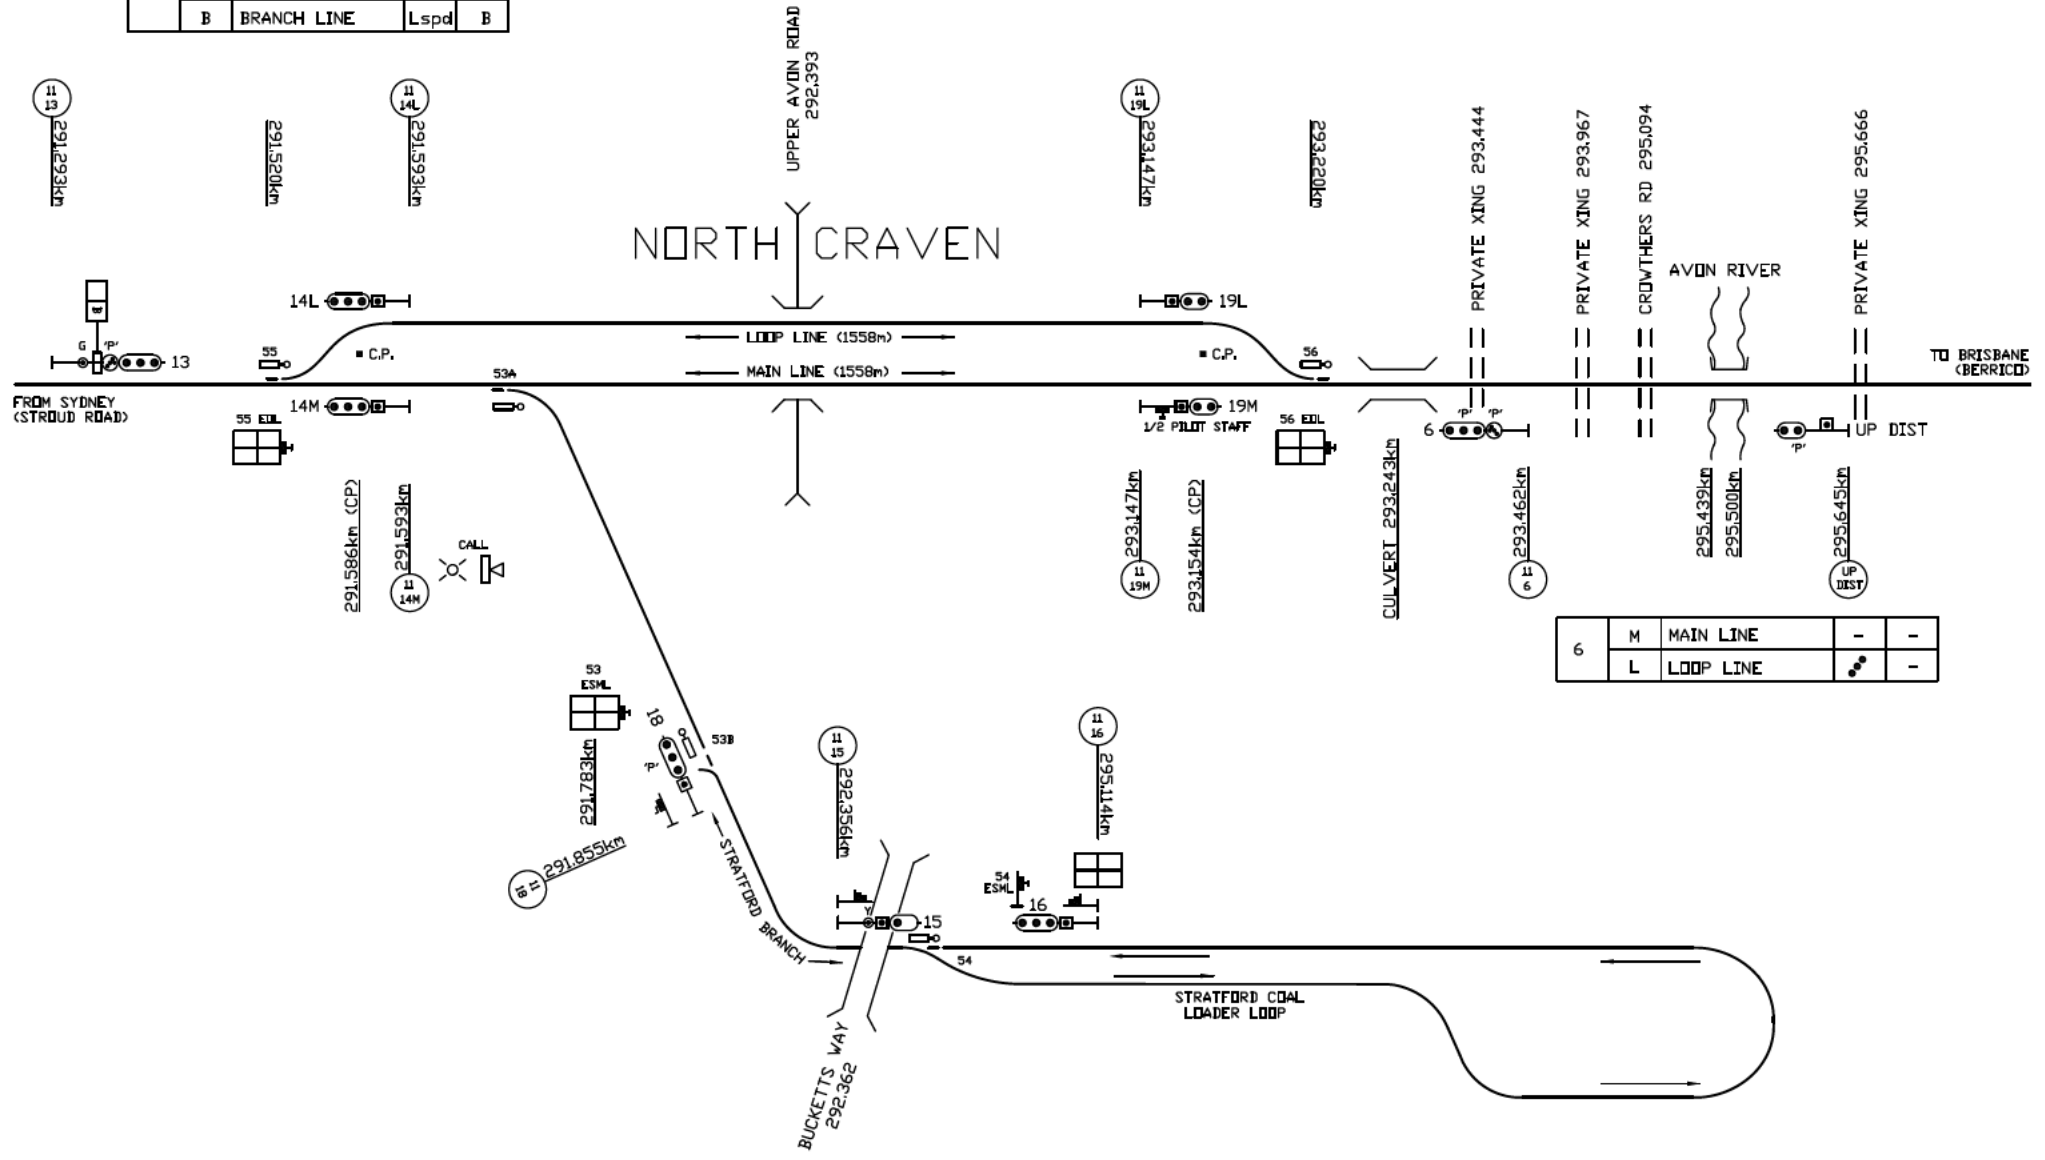

6	M	MAIN LINE	-	-
	L	LOOP LINE		-

Rev	Date	Revised Description	Drawn	App'd	Checked

Designed by	SIGNAL SUPPORT SERVICES		
Scale	NOT TO SCALE	Date	23/08/11
Drawn	E. JOHANSEN	Verified	J. ALEXANDER
Drawn	D. ALFFI	23/08/11	24/08/11
Checked	M. LYONS	23/08/11	

ARTC
AUSTRALIAN RAIL TRACK CORPORATION LTD.

TITLE
NORTH CRAVEN
DRIVERS DIAGRAM

311 DD 11	Sheet No. 1 of 1
-----------	---------------------