


# BURILDA

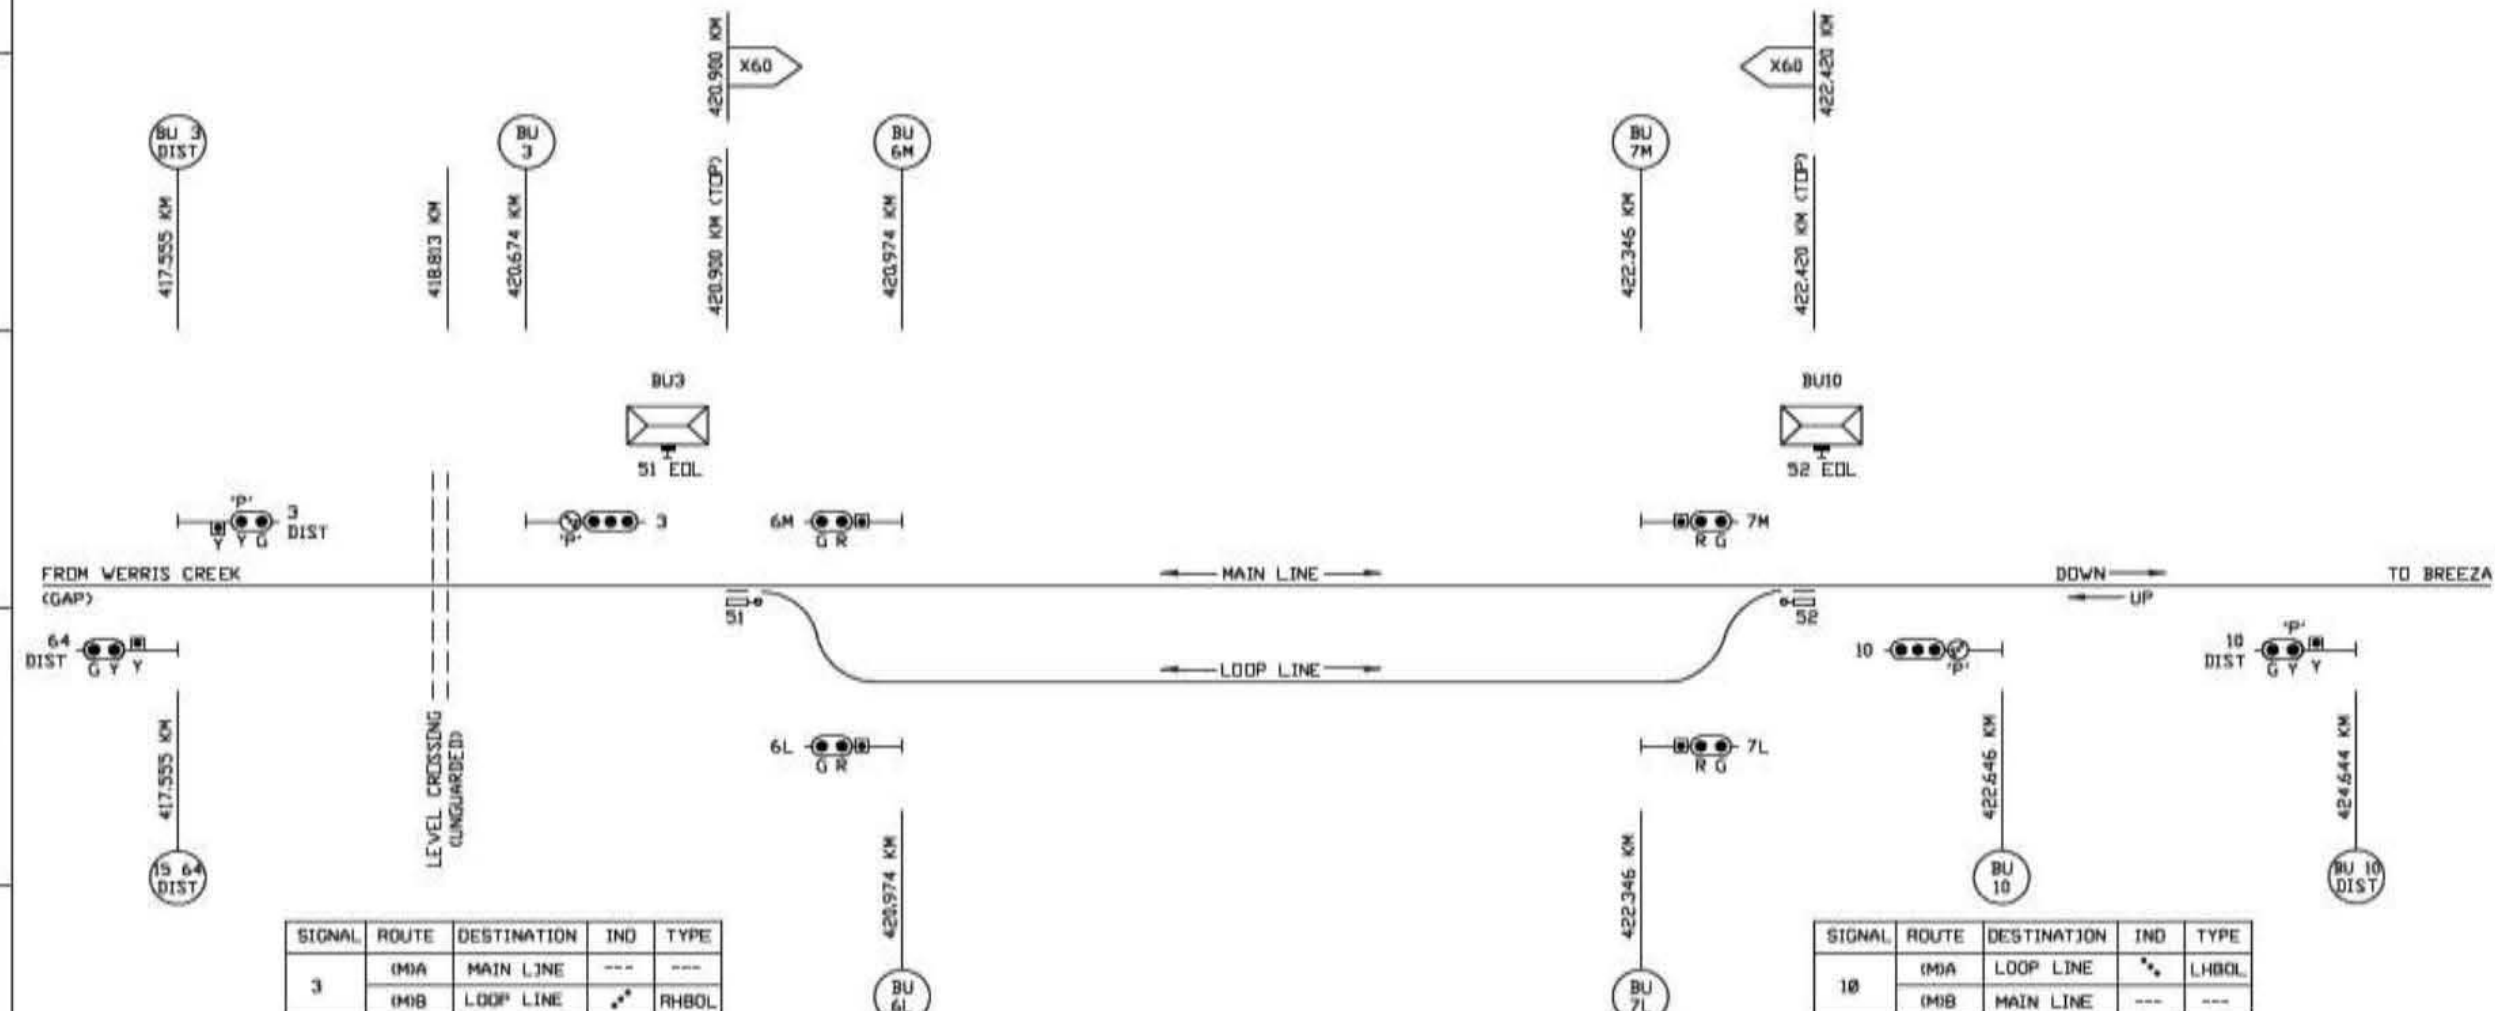

SIGNAL	ROUTE	DESTINATION	IND	TYPE
10	(MA)	LOOP LINE	▲	LHBOL
	(MB)	MAIN LINE	---	---

EOL MOUNTED IN CUPBOARD ON BU3 SECURED BY S.L. LOCK RELEASE KEY FOR POINTS MOTOR

EMERGENCY OPERATIONS LOCK			
POINT	TYPE	LOCATION	INSCRIPTION
51	WESTINGHOUSE M3A MKII	BU3	'BURILDA EOL & 51 PTS MTR'

EOL MOUNTED IN CUPBOARD ON BU10 SECURED BY S.L. LOCK RELEASE KEY FOR POINTS MOTOR

EMERGENCY OPERATIONS LOCK			
POINT	TYPE	LOCATION	INSCRIPTION
52	WESTINGHOUSE M3A MKII	BU10	'BURILDA EOL & 52 PTS MTR'

Approved: John Alexander  
19/7/11

NOTES:  
POINTS No. 51 AND 52 ARE POWER OPERATED  
'P' INDICATES SIGNAL CAN DISPLAY PULSATING ASPECT

Rev	Date	Revision Description	Designed	Checked	Est. Rev.	Apprv.
03	08/07/11	UPDATED TO SIGNALING PLAN VERSION 1.4	SA	TS		
02	08/04/11	UPDATED TO APPROVAL COMMENTS	SA	TS		
01	08/04/11	INITIAL DESIGN	SA	TS		

Designing Company: <b>Anup</b>	Client: NSW RT
Designed by: A. ALLEN	Checked by: S. HARRIS
Drawn by: S. HARRIS	Approved by: S. HARRIS



TITLE: **BURILDA - SIGNALING ARRANGEMENT**

Sheet No: **1 of 1**  
Scale: **NOT TO SCALE**