

13/12/11


FARLEY TO MINIMBAH THIRD TRACK STAGE 1

SHT: 01 CB: -

SIGNAL	ROUTE	DESTINATION	IND	TYPE
103	(M)A	DOWN MAIN	---	---
	(S)A	DOWN MAIN	DM	SRI
	(M)B	UP MAIN	---	RHBOL
	(S)B	UP MAIN	UM	SRI

SIGNAL	ROUTE	DESTINATION	IND	TYPE
106	(M)A	UP MAIN	---	LHBOL
	(S)A	UP MAIN	UM	SRI
	(M)B	DOWN MAIN	---	---
	(S)B	DOWN MAIN	DM	SRI

SIGNAL	ROUTE	DESTINATION	IND	TYPE
109	-	SIDING	←	SRI
	(M)B	DOWN MAIN	---	RHBOL
	(S)B	DOWN MAIN	DM	SRI

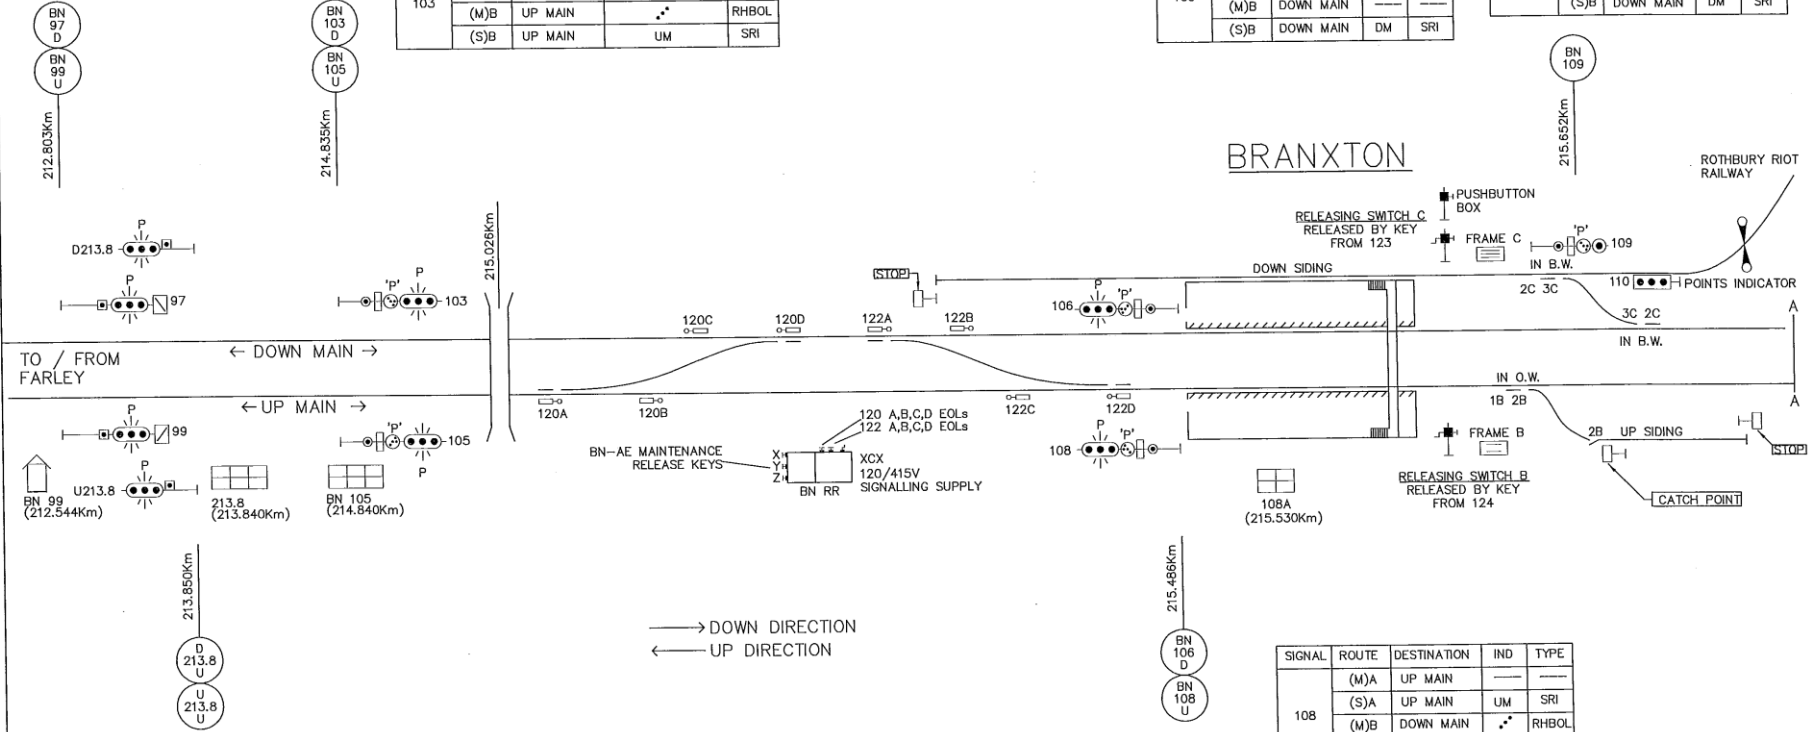

→ DOWN DIRECTION
← UP DIRECTION

SIGNAL	ROUTE	DESTINATION	IND	TYPE
97	97	DOWN MAIN	RHJR W 103(M)BR	---

SIGNAL	ROUTE	DESTINATION	IND	TYPE
99	99	UP MAIN	LHJR W 105(M)AR	---

SIGNAL	ROUTE	DESTINATION	IND	TYPE
105	(M)A	DOWN MAIN	---	LHBOL
	(S)A	DOWN MAIN	DM	SRI
	(M)B	UP MAIN	---	---
	(S)B	UP MAIN	UM	SRI

RELEASING SWITCHES X,Y,Z		
SWITCH	WARDING	INSCRIPTION
X	20	BRANXTON-ALLANDALE NOR. DIRECTION RUNNING KEY X 'BRANXTON RELEASING SWITCH X'
Y	19	BRANXTON-ALLANDALE NOR. DIRECTION RUNNING KEY Y 'BRANXTON RELEASING SWITCH Y'
Z	18	BRANXTON-ALLANDALE NOR. DIRECTION RUNNING KEY Z 'BRANXTON RELEASING SWITCH Z'

EMERGENCY OPERATIONS LOCK				
POINT	TYPE	WARDING	LOCATION	INSCRIPTION
120	WBS D84M	'A-D'	BRANXTON	"BRANXTON EOL & 120 PTS MTR"
122	WBS D84M	'A-G'	BRANXTON	"BRANXTON EOL & 122 PTS MTR"

SIGNAL	ROUTE	DESTINATION	IND	TYPE
108	(M)A	UP MAIN	---	---
	(S)A	UP MAIN	UM	SRI
	(M)B	DOWN MAIN	---	RHBOL
	(S)B	DOWN MAIN	DM	SRI