


ISLINGTON JUNCTION

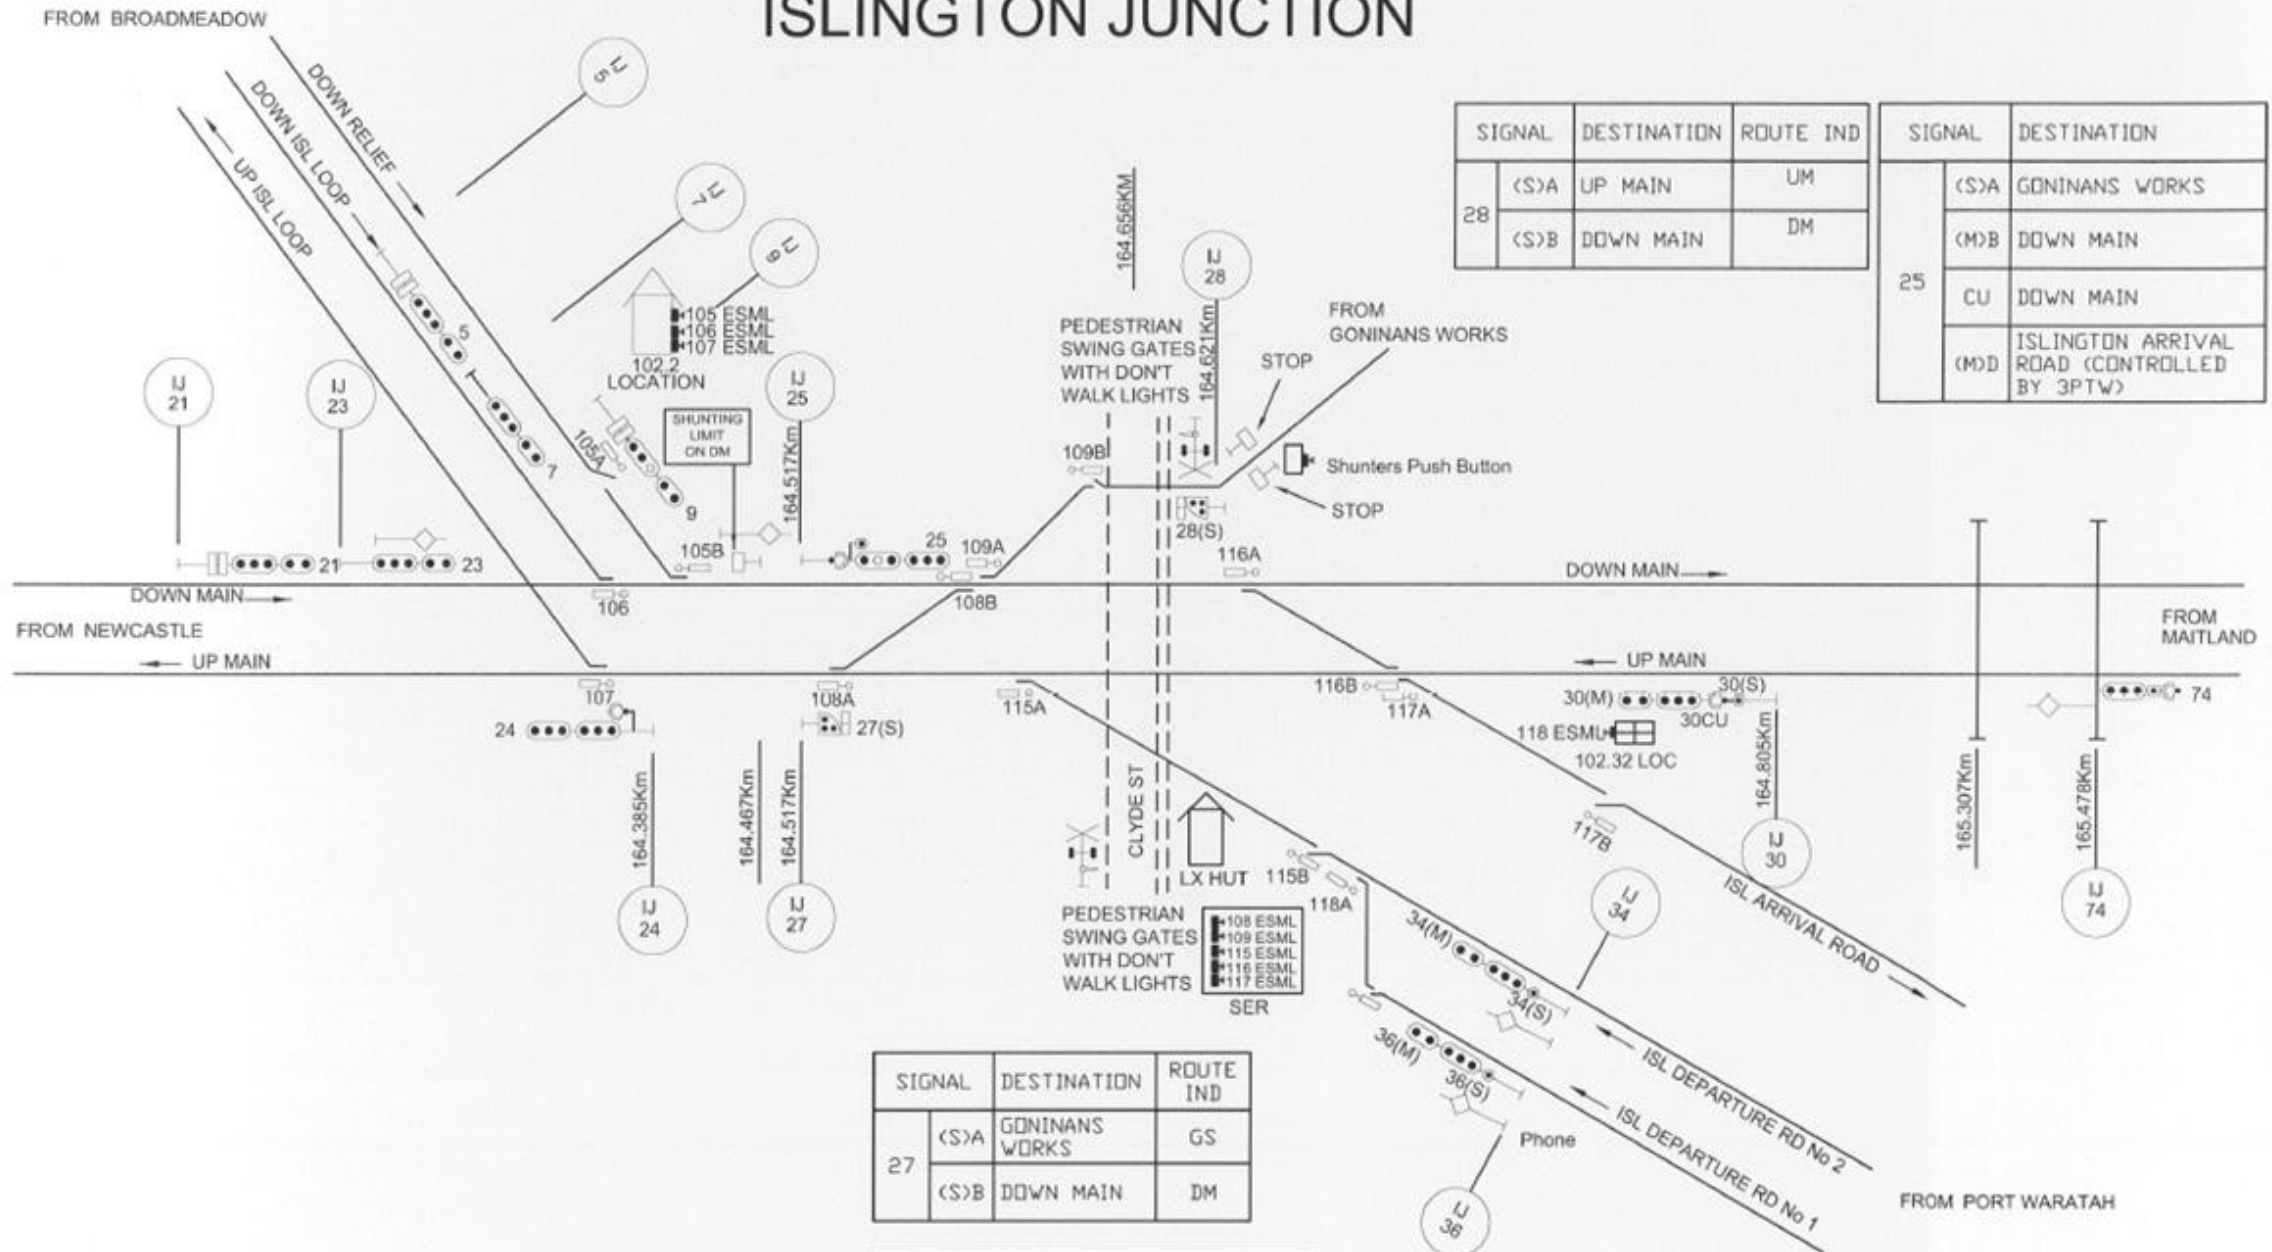

SIGNAL	DESTINATION	ROUTE IND
28	(S)A	UP MAIN
	(S)B	DOWN MAIN

SIGNAL	DESTINATION	
25	(S)A	GONINANS WORKS
	(M)B	DOWN MAIN
	CU	DOWN MAIN
	(M)D	ISLINGTON ARRIVAL ROAD (CONTROLLED BY 3PTW)

SIGNAL	DESTINATION	ROUTE IND
27	(S)A	GONINANS WORKS
	(S)B	DOWN MAIN

SIGNAL	DESTINATION	
24	(M)A	UP MAIN (CONTROLLED BY HJI)
	(M)B	UP ISLINGTON LOOP (CONTROLLED BY WJ57)
	CU	UP ISLINGTON LOOP (CONTROLLED BY WJ58)

AUSTRALIAN RAIL TRACK CORPORATION Ltd

ISLINGTON SIGNALLING ARRANGEMENTS

VERSION	DATE	AMENDMENTS	DESIGNED	VERIFIED	APPROVED
1.1	03/05/13	NCCN RECONFIGURATION JOB No. EJ2106-01-S	R.CHERUPALLI	S.RAJKUMAR	J.ALEXANDER 7/5/13