


NOTE:—
 'P' : SIGNAL CAN DISPLAY PULSATING ASPECT

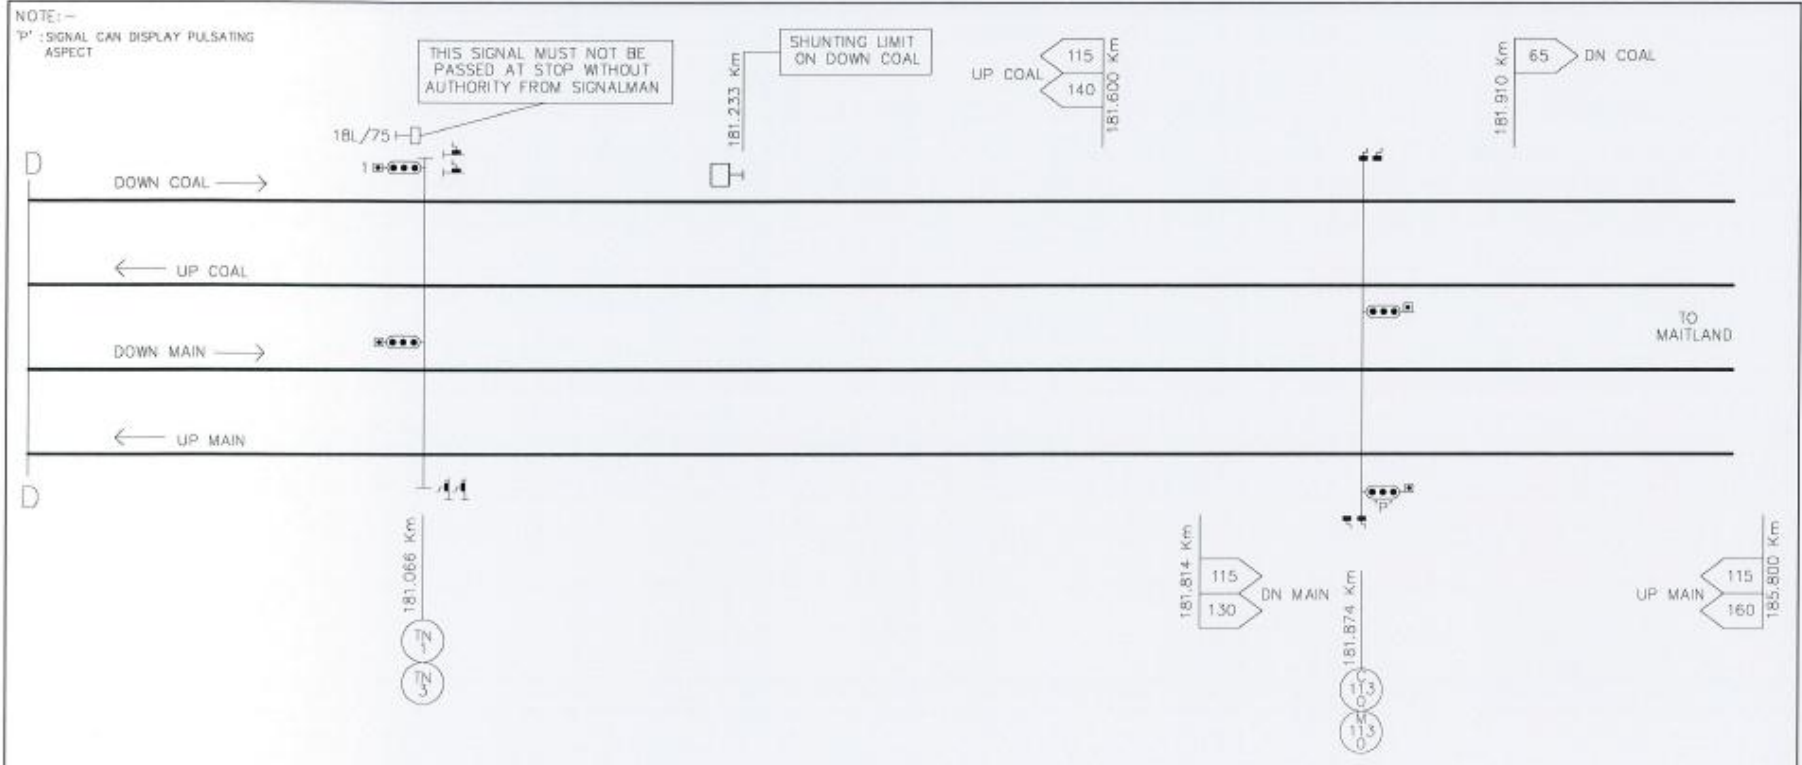

Handwritten signature

8	NCCN RECONFIGURATION JOB No.EJ-2106-01-S	R.C.	R.S.	JA7/5/13
7	RENAME SIGNAL 180UL TO 180UR 25/5/12.	R.N./ M.B.	M.G.	M.L.
6	UPDATED TO VERIFIER COMMENTS 26/3/12.	R.N./ M.B.	M.G.	M.L.
5	UPDATED TO ARTC COMMENTS 16/3/12.	R.N./ M.B.	M.G.	M.L.
4	REVIEWED BY M.GOITSEMANG 16/12/11.	R.N./ M.B.	M.G.	M.L.
3	REVIEWED BY M.BULLOCK 7/12/11.	R.N./ M.B.	M.G.	M.L.
2	REVIEWED BY D.MILOSEVIC 26/10/11.	R.N./ M.B.	M.G.	M.L.
1	HEXHAM SIGNALLING UPDATES.	R.N./ M.B.	M.G.	M.L.
No	AMENDMENTS	DESIGN	CHECK	APPROVE



SANDGATE (EXCLUSIVE) TO THORNTON (EXCLUSIVE) SHEET 3 OF 3
 SIGNALLING ARRANGEMENTS

Produced by
 ANSALDO-STS