


KILLAWARRA

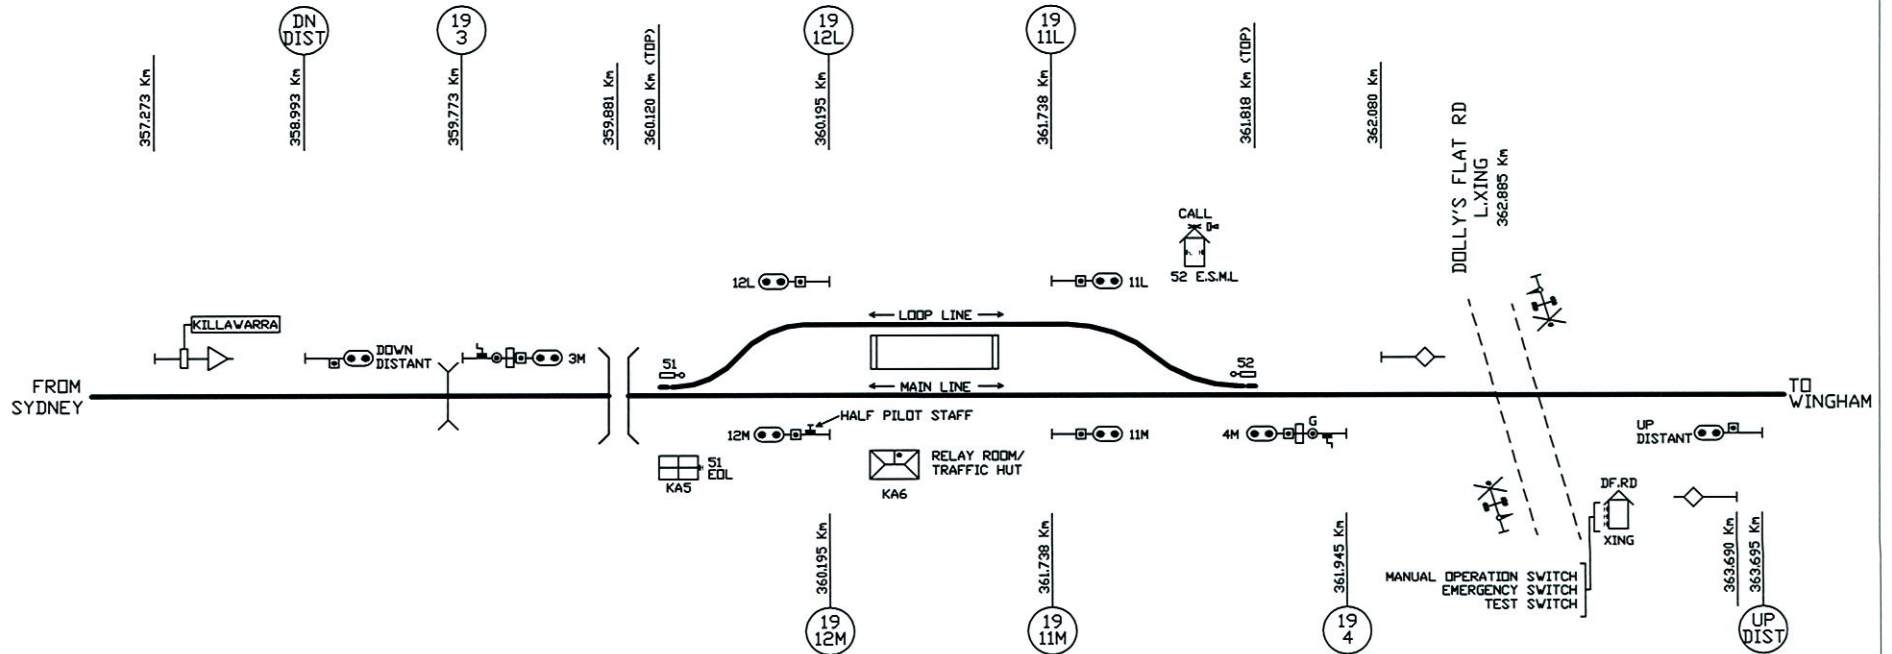

ROUTE	DESTINATION	INDICATION
3M	MAIN LINE	-
3M	MAIN LINE	L.SPEED + 'M'
3L	LOOP LINE	L.SPEED + 'L'
11M	MAIN LINE	-
11L	MAIN LINE	-
4M	MAIN LINE	-
4M	MAIN LINE	L.SPEED + 'M'
4L	LOOP LINE	L.SPEED + 'L'
12M	MAIN LINE	-
12L	MAIN LINE	-

 <small>AUSTRALIAN RAIL TRACK CORPORATION LTD</small>	KILLAWARRA SIGNALLING ARRANGEMENT	Sheet No. 1 of 1
	VERSION DATE 30/04/13	