


FRAME D
 1. RELEASED BY KEY FROM REL. SV. D
 OUT WITH LEVER NORMAL
 OR KEY FROM RELEASING LOCK D
 RELEASING SWITCH D
 RELEASED BY 81 & RELEASES KEY
 FOR 1 FRAME D

GLOUCESTER (GR)
 (13)

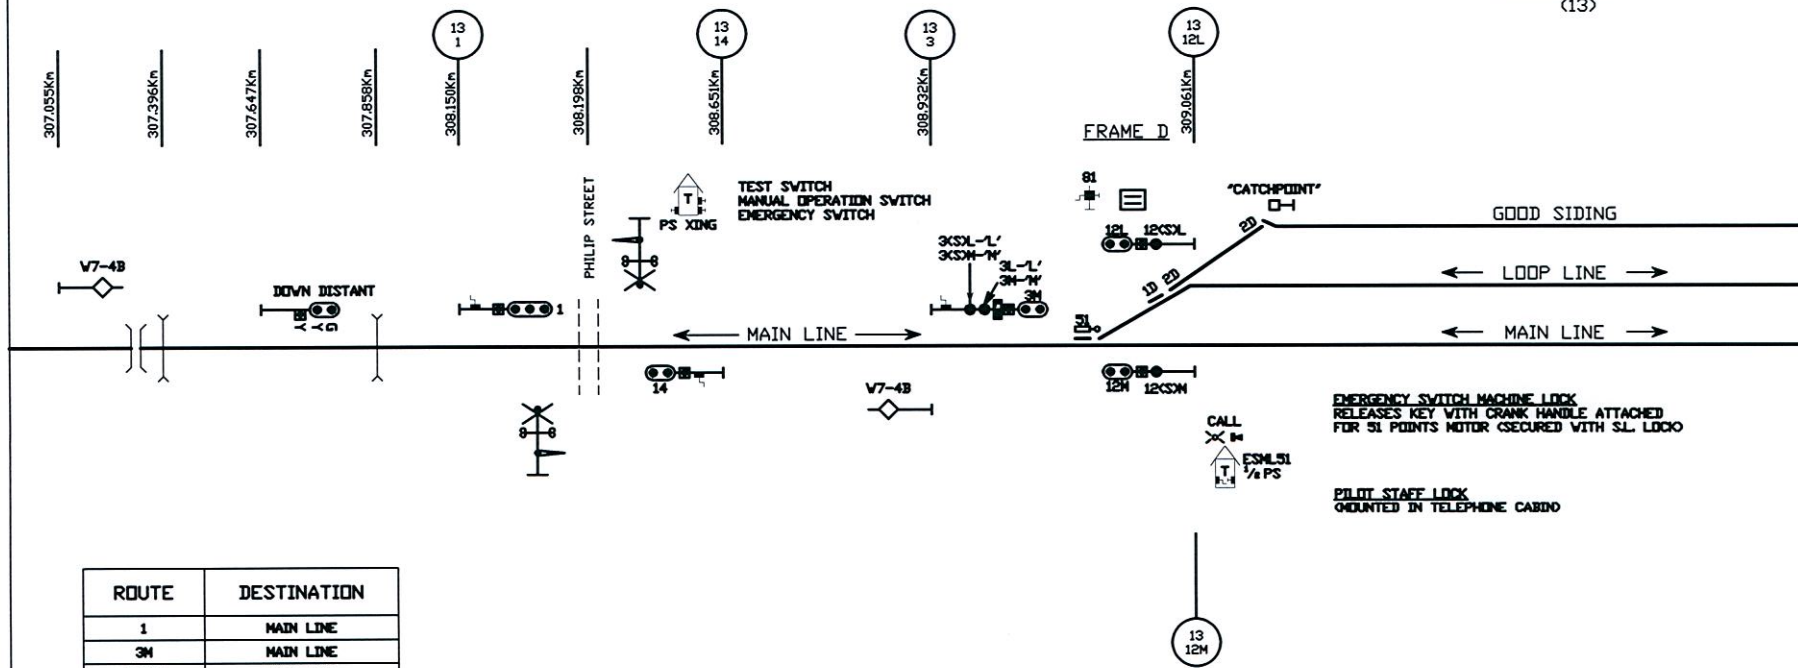

EMERGENCY SWITCH MACHINE LOCK
 RELEASES KEY WITH CRANK HANDLE ATTACHED
 FOR 51 POINTS MOTOR (SECURED WITH S.L. LOCK)
 PILOT STAFF LOCK
 MOUNTED IN TELEPHONE CABINET

| ROUTE | DESTINATION |
|-------|-------------|
| 1 | MAIN LINE |
| 3M | MAIN LINE |
| 3CSM | MAIN LINE |
| 3L | LOOP LINE |
| 3CSL | LOOP LINE |
| 14 | MAIN LINE |
| 12M | MAIN LINE |
| 12CSM | MAIN LINE |
| 12L | MAIN LINE |
| 12CSL | MAIN LINE |



AS 12205

GLOUCESTER - PROVISION OF
 'F' TYPE FLASHING LIGHTS & HALF
 BOOM BARRIERS AT PHILIP ST.(308.198Km)

Sheet No.
 1 of 1