


MARTINS CREEK (MK) (04)

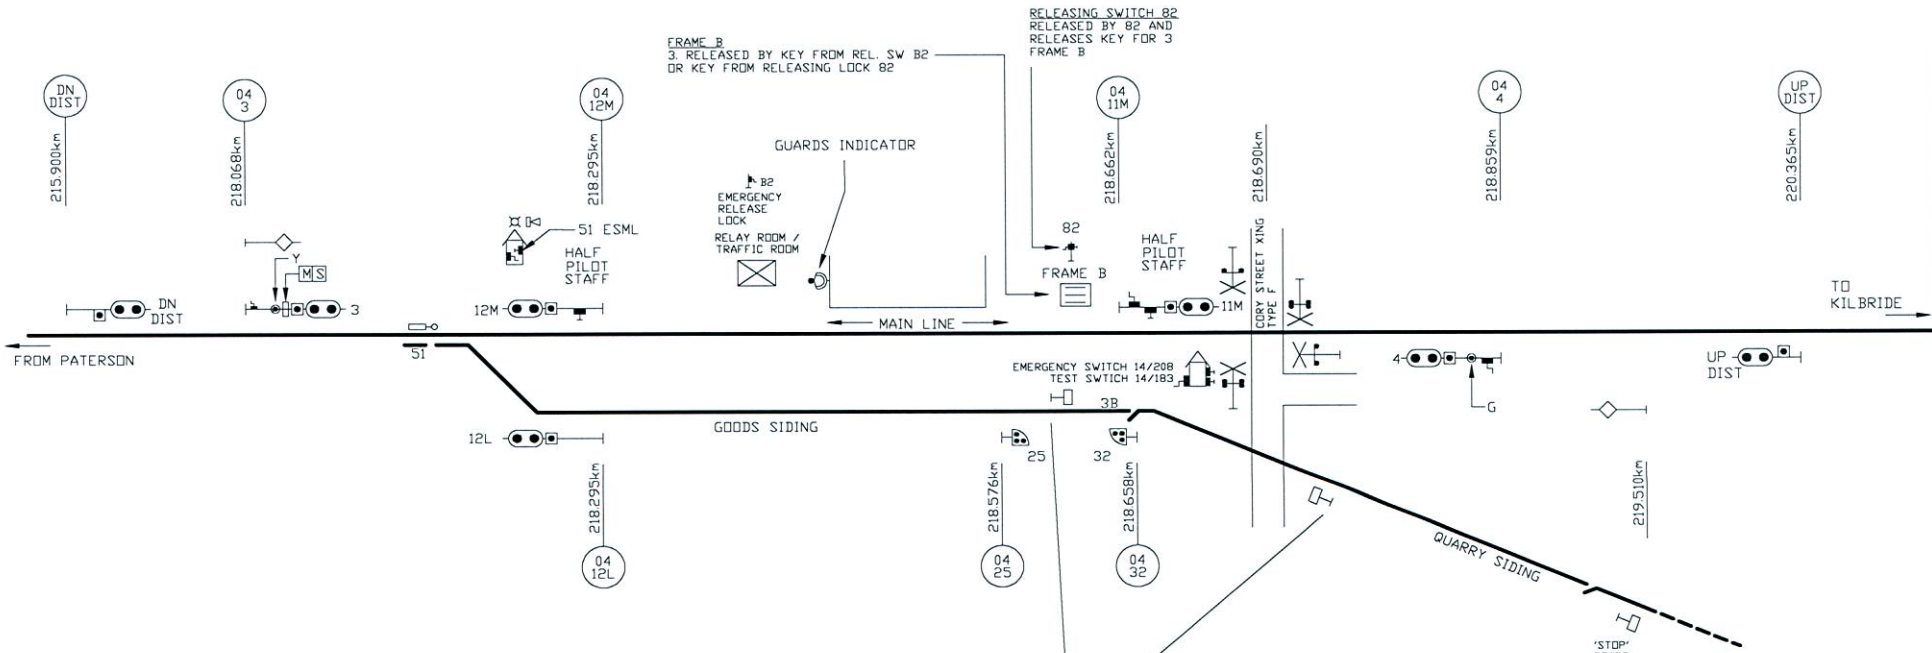

MARTINS CREEK
MARTINS CREEK_DD.DWG

MARTINS CREEK
MARTINS CREEK_DD.DWG



SIGNALLING ARRANGEMENT
MARTINS CREEK UP AND DOWN DISTANT
SIGNAL RELOCATION

MARTINS CREEK DRIVERS DIAGRAM

JOB NO. AS13202
SHEET No. 1 OF 1
VERSION DATE 05/08/2013
PRODUCED BY UTS RAIL

NOT TO SCALE