


SIGNAL	ROUTE	DESTINATION	IND	TYPE
77	(M)A	DOWN MAIN	---	---
	EPO-A	DOWN MAIN	EPO+DM	SRI
	(M)B	UP MAIN	---	RHOL
	EPO-B	UP MAIN	EPO+UM	SRI

EMERGENCY OPERATIONS LOCK				
POINT	TYPE	WARDING	LOCATION	INSCRIPTION
102	MCEM-91	"A-H"	ALLANDALE	"ALLANDALE EDL & 102 PTS MTR"
104	MCEM-91	"A-E"	ALLANDALE	"ALLANDALE EDL & 104 PTS MTR"

SIGNAL	ROUTE	DESTINATION	IND	TYPE
84	(M)A	UP MAIN	---	LHBOL
	EPO-A	UP MAIN	EPO+UM	SRI
	(M)B	DOWN MAIN	---	---
	EPO-B	DOWN MAIN	EPO+DM	SRI

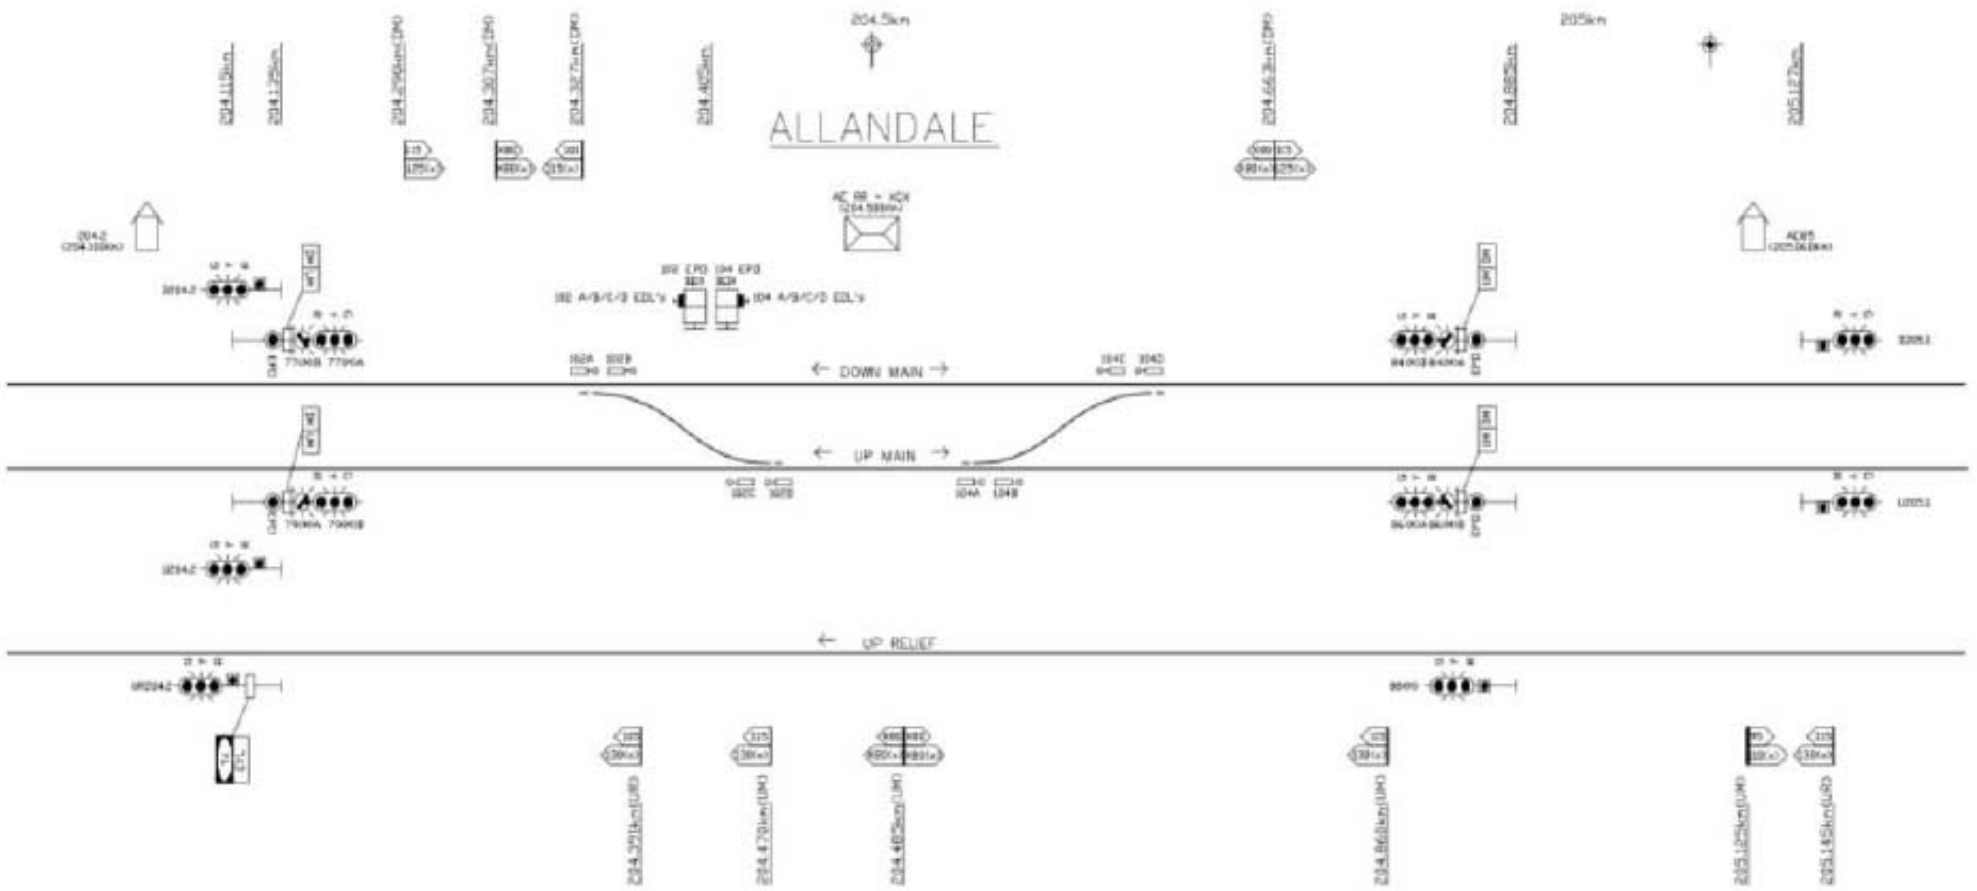

SIGNAL	ROUTE	DESTINATION	IND	TYPE
79	(M)A	DOWN MAIN	---	LHBOL
	EPO-A	DOWN MAIN	EPO+DM	SRI
	(M)B	UP MAIN	---	---
	EPO-B	UP MAIN	EPO+UM	SRI

SIGNAL	ROUTE	DESTINATION	IND	TYPE
86	(M)A	UP MAIN	---	---
	EPO-A	UP MAIN	EPO+UM	SRI
	(M)B	DOWN MAIN	---	RHOL
	EPO-B	DOWN MAIN	EPO+DM	SRI



ARTC
AUSTRALIAN RAIL TRACK CORPORATION LTD

VERSION 21102013

TITLE
**ALLANDALE EPO
SIGNALLING ARRANGEMENT**

Drawn by: _____