


BROMELTON INTERMODAL FACILITY

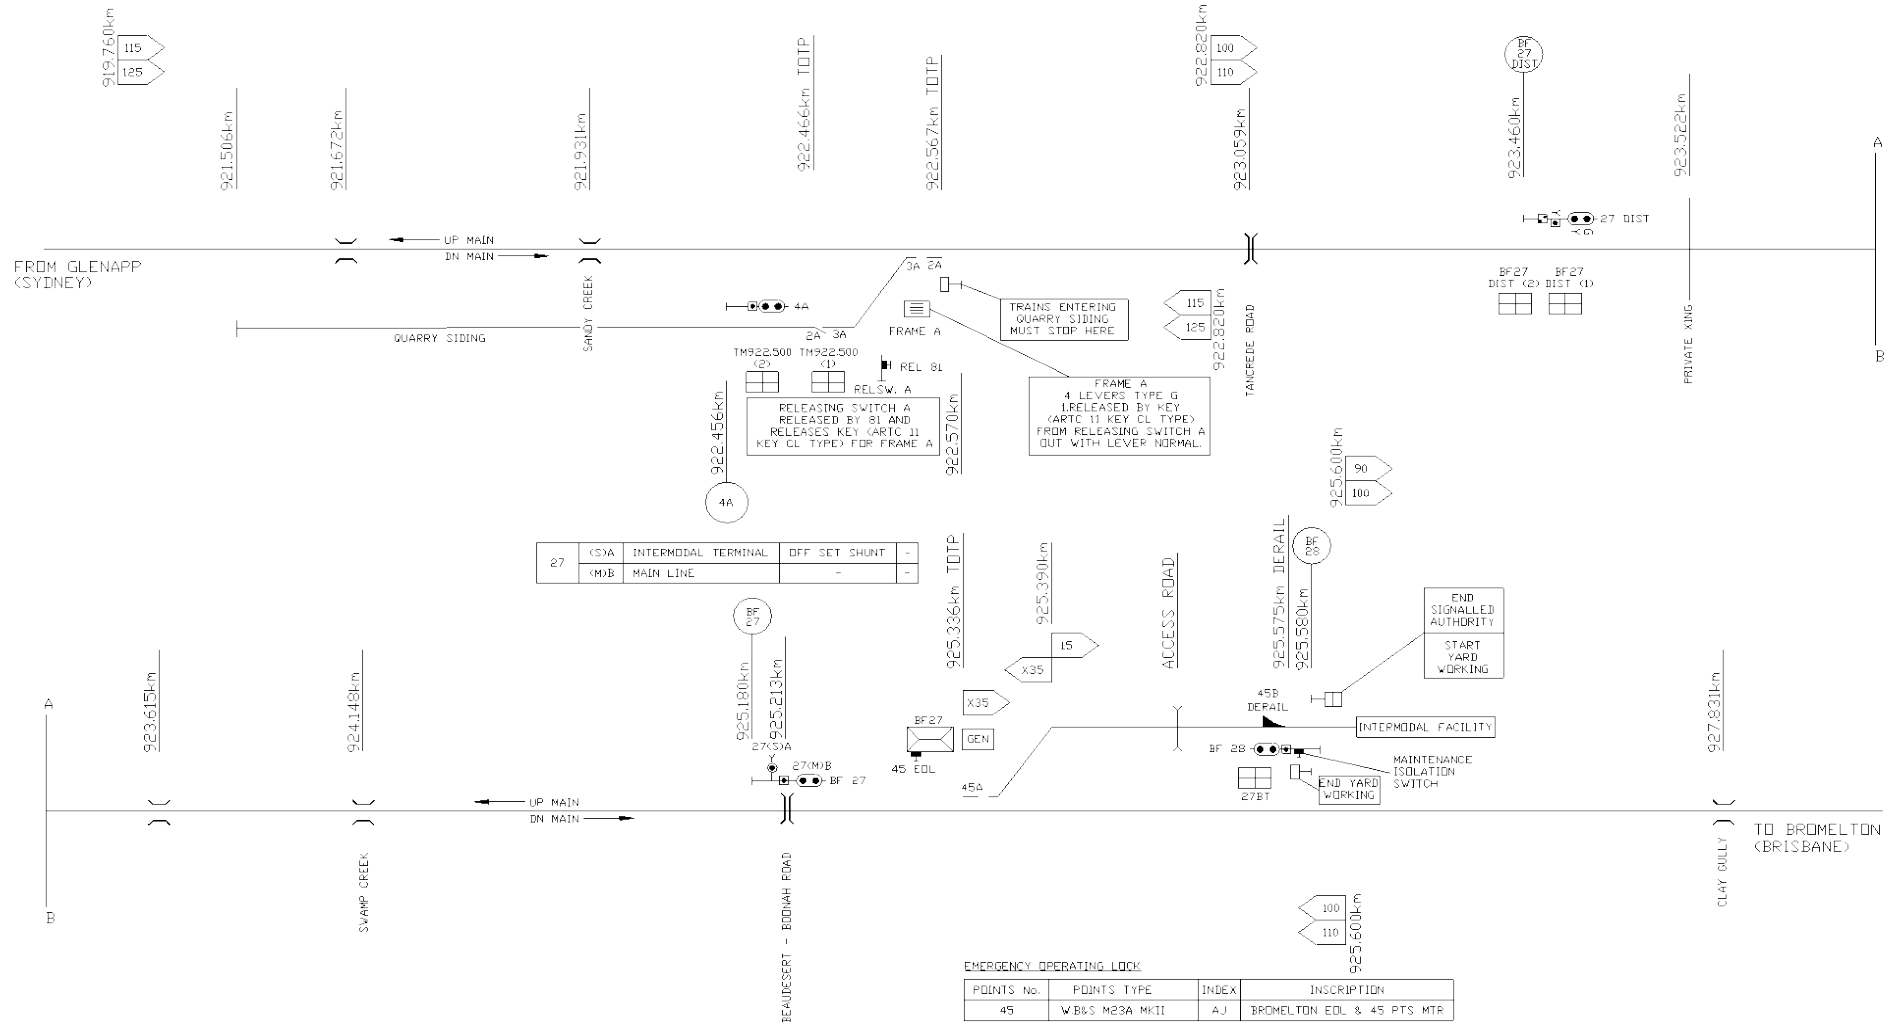

| Rev | Date | Revision Description | Designed | Checked | Iss. Rev. | Apprv. |
|-----|----------|---|----------|---------|-----------|--------|
| 29 | 21/02/16 | UPDATED TO SITE MARKUPS | SV | JT | | |
| 30 | 09/02/16 | BROMELTON INTERMODAL FACILITY DRIVERS DIAGRAM | SV | JT | | |

ARCADIS

Checked SATISH MUPPALA

Checked GCE TRIN

ARCADIS APPROVAL

Approved by

Project

Approval Date

ARTC

04230011DD PT1/2

BROMELTON INTERMODAL FACILITY DRIVERS DIAGRAM

Sheet No. 1 of 1

Scale: NTS