


YARRAWA

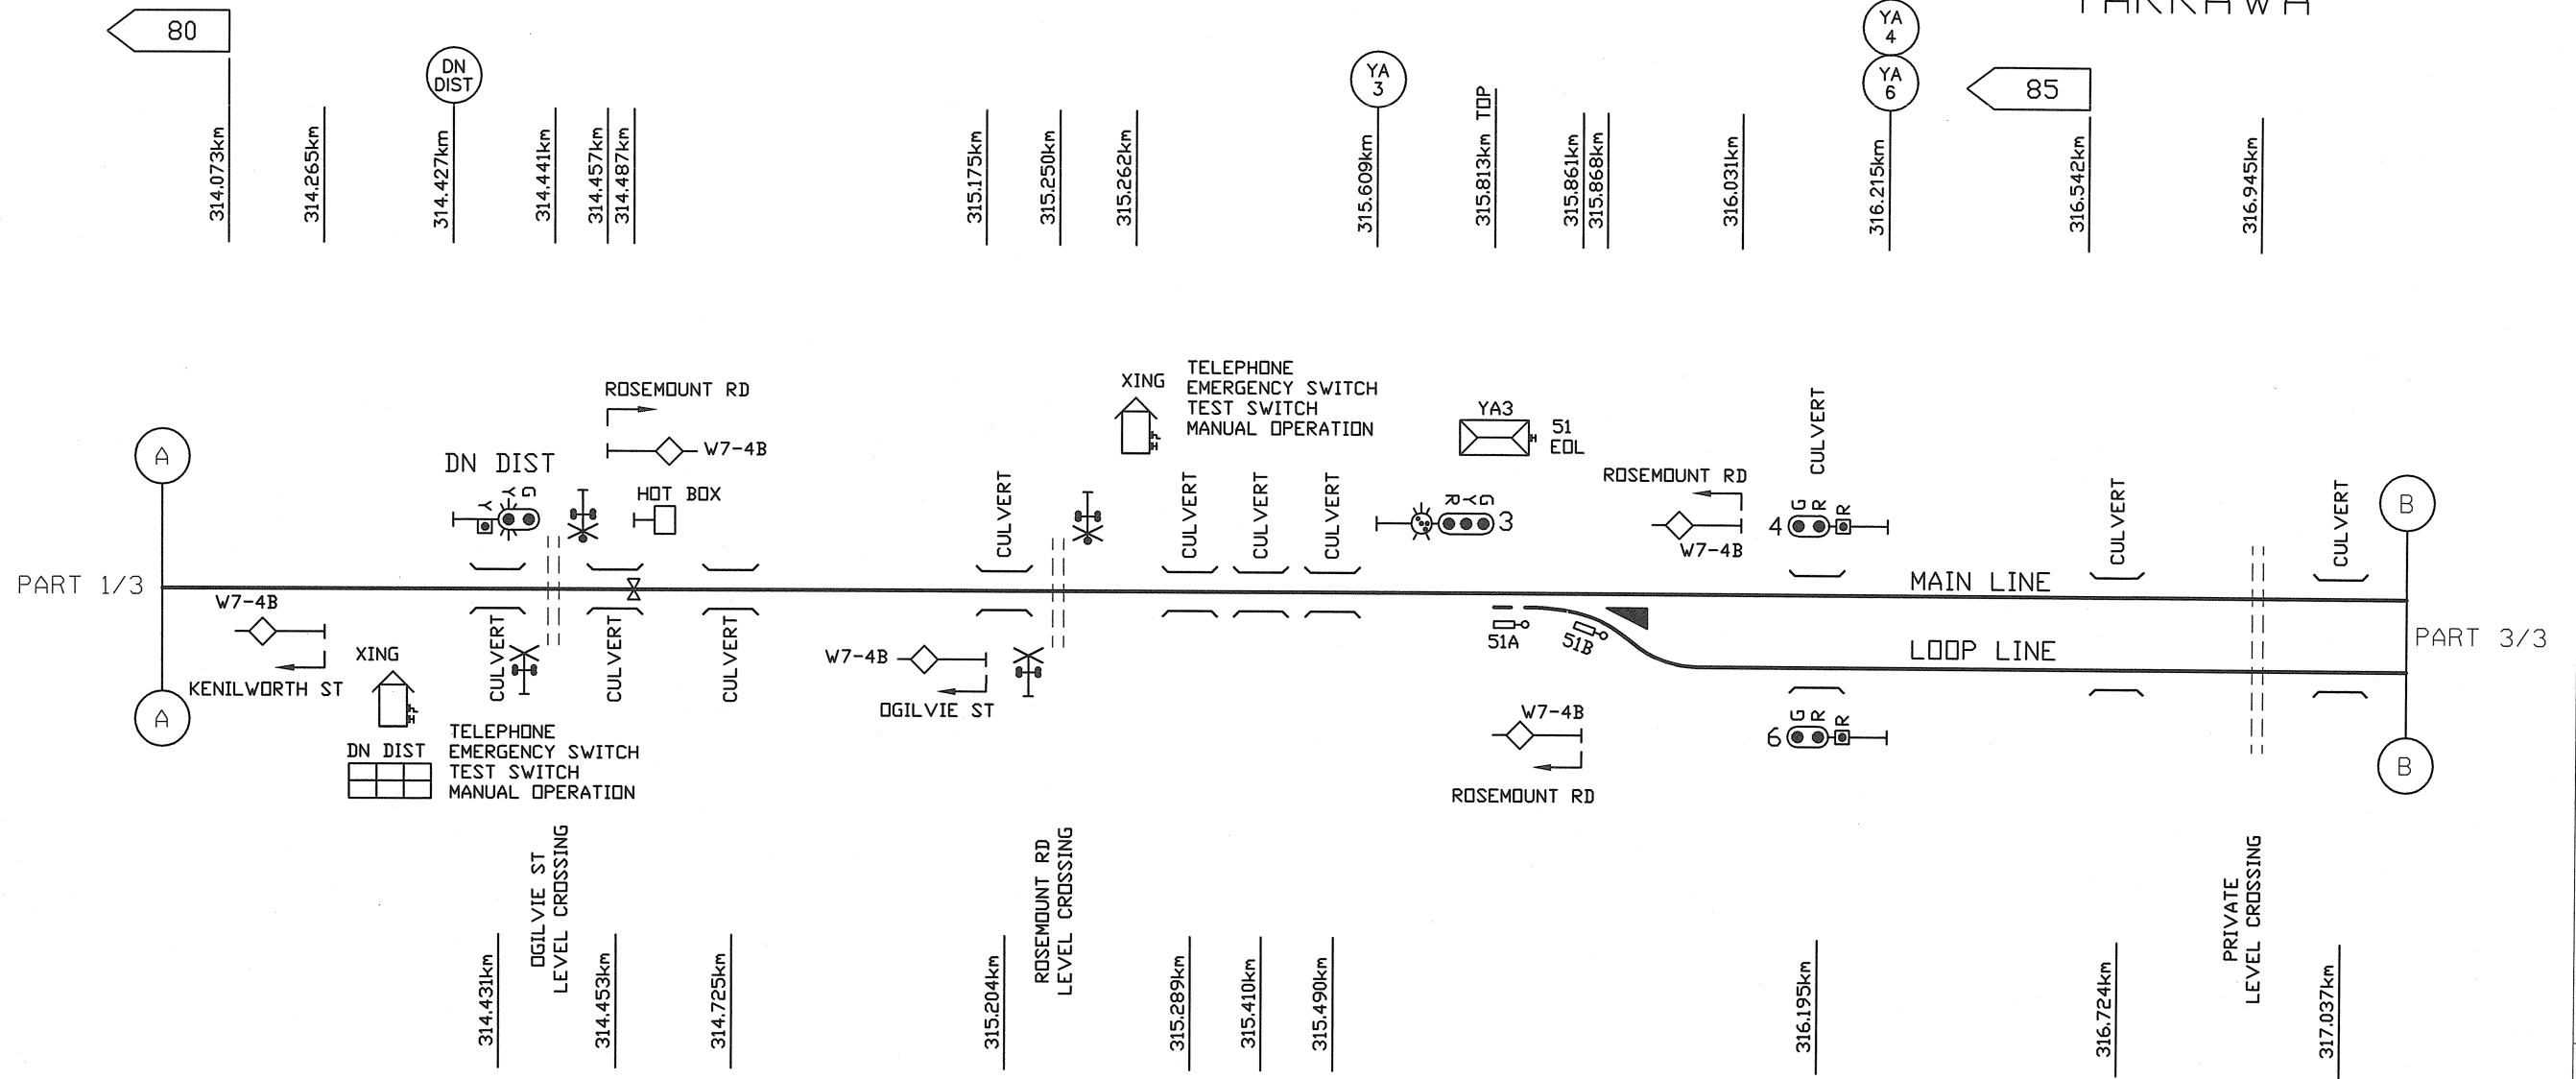

SIGNAL	ROUTE	DESTINATION	IND'N
YA3	(M)A	MAIN LINE	
	(M)B	LOOP LINE	●●●

EMERGENCY OPERATIONS LOCK					
POINT	TYPE	INDEX	LOCATION	KEY	DESCRIPTION
51A=B	VOSSL0H COGIFER	-	51 PTS	FORTRESS	YARRAWA 51 EOL & 51 POINT MOTORS

UPDATED TO RAS VERSION 15 FEB 2016

(c) 2017 Australian Rail Track Corporation Ltd.
Drawing standard in accordance with EGP-04-01 & EGP-04-02

Used on / Next higher assembly:
ASSEMBLY

Filename:
YARRAWA_DD.DWG

Alternate DMS number:

Rev	Date	Description
2.1	09/08/17	EJ2746-01-S - REVIEW COMMENTS
2.0	25/07/17	EJ2746-01-S - POST COMMISSIONING MODS TO KENILWORTH ST
1.3	25/05/17	EJ2746-01-S - UPDATED TO CLIENT COMMENTS
1.2	22/05/17	EJ2746-01-S - UPDATED ARTC A3 BORDER
1.1	22/05/17	EJ2746-01-S - REVIEW COMMENTS - UPDATED TO RAS VERSION 1.5
1.0	12/05/16	EJ2746-01-S - UPGRADE OF DENMAN MERRIWA RD LEVEL CROSSING (FORMAT CHANGED TO A3)

Designing Company:

Designed M.NELSON 25/07/17

Checked G.SMITH 25/07/17

Ind.Rev.Company Ind.Rev.Name

Review Signature

ARTC ACCEPTANCE

Accepted By

Signed: *[Signature]*

Acceptance Date

ARTC

634_DD_01

Sheet No
2/3
Scale
N/A
SHEET SIZE
A3

TITLE
YARRAWA
DRIVERS DIAGRAM