


YARRAWA

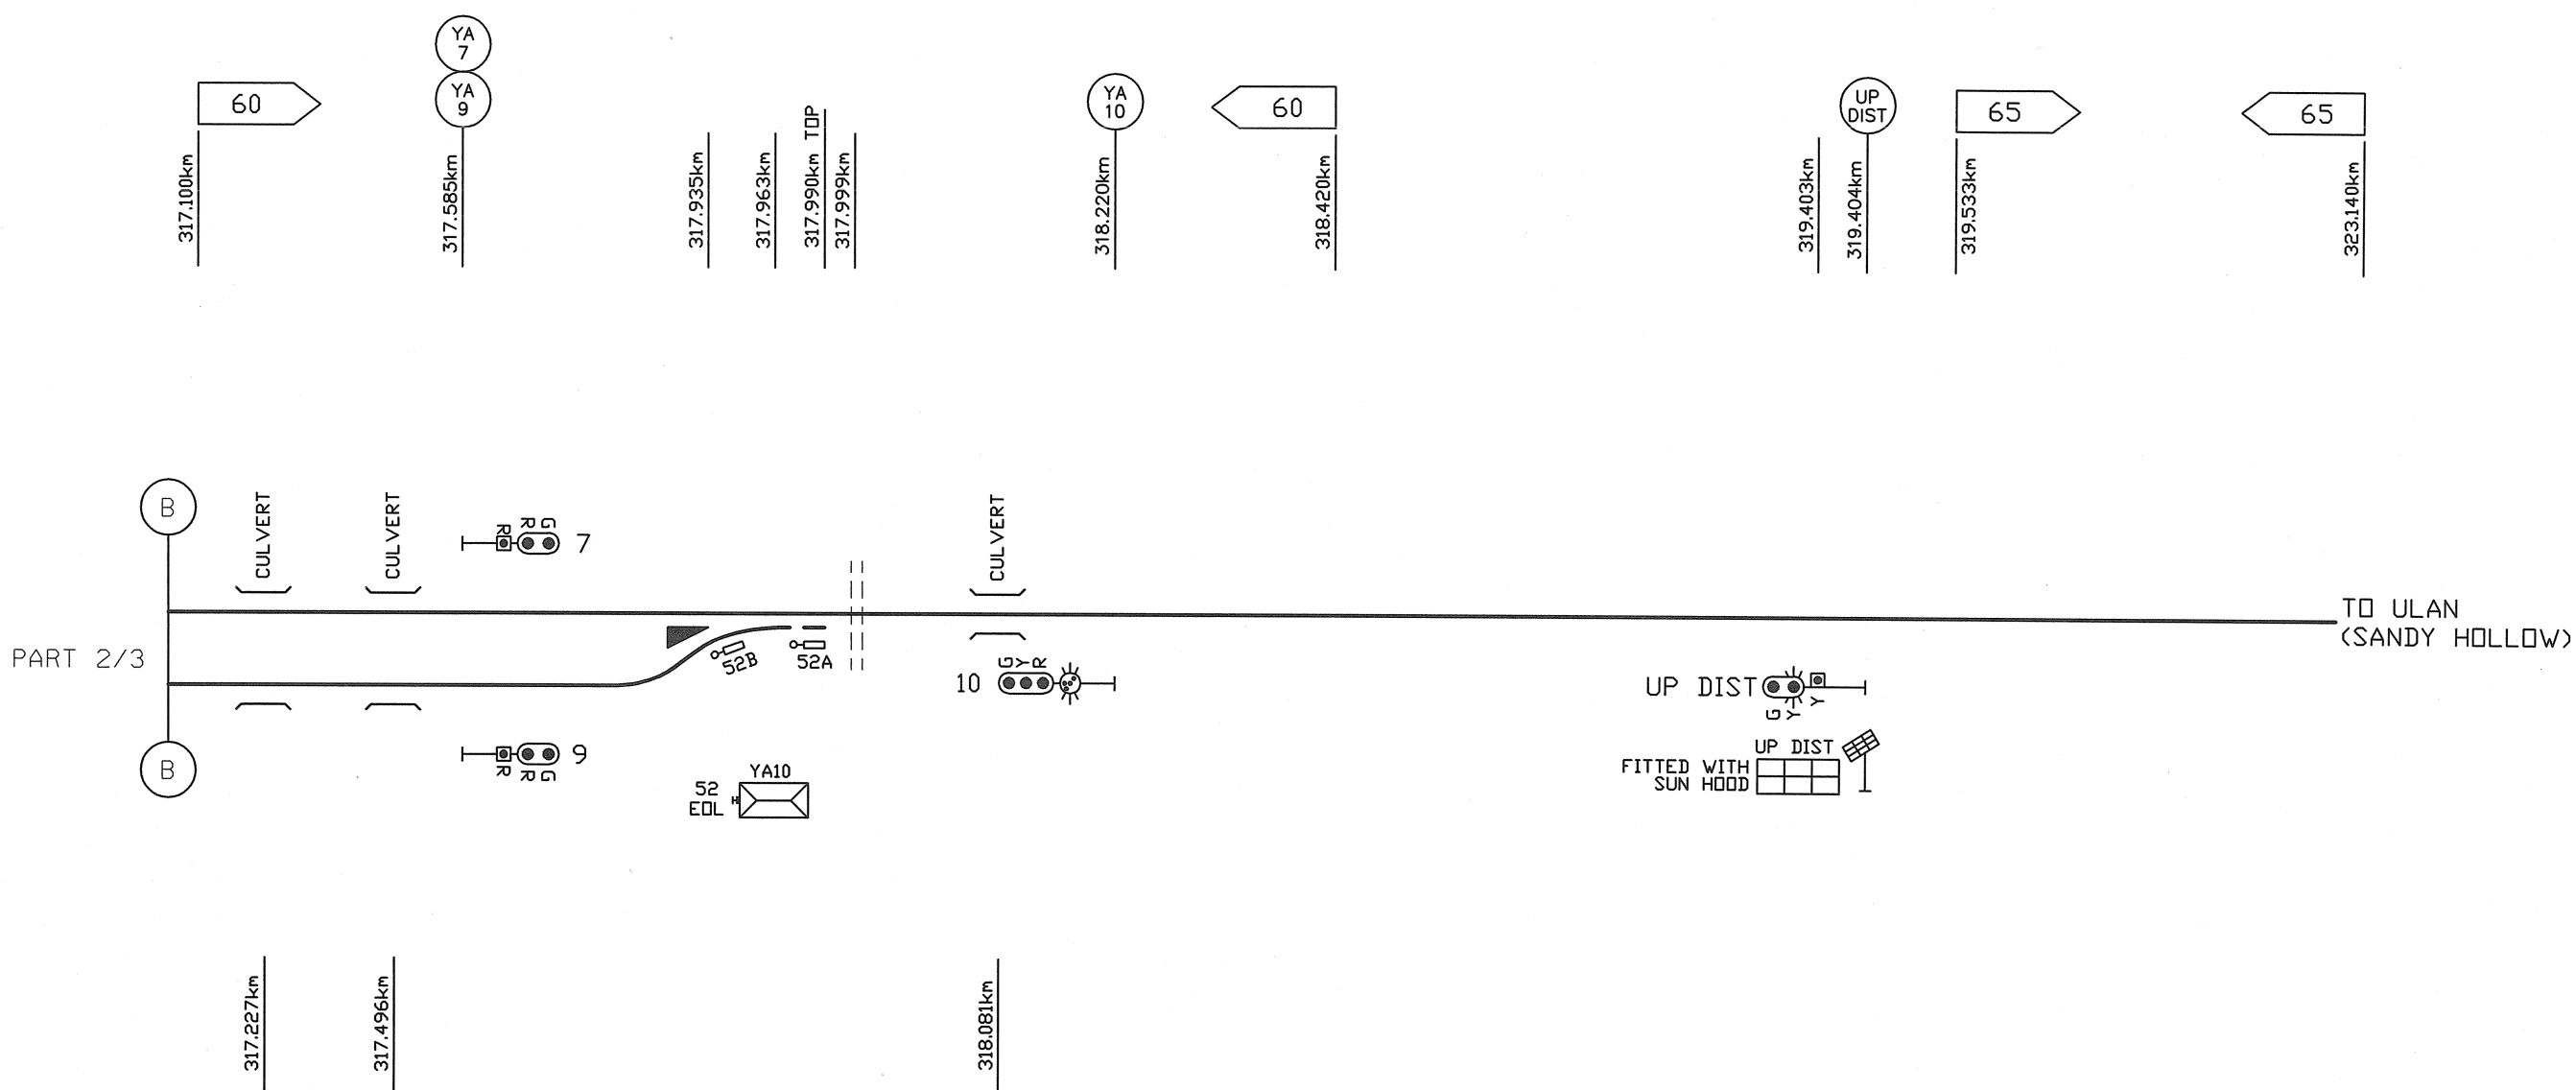

SIGNAL	ROUTE	DESTINATION	IND'N
YA10	(M)A	LOOP LINE	●●●
	(M)B	MAIN LINE	

EMERGENCY OPERATIONS LOCK					
POINT	TYPE	INDEX	LOCATION	KEY	DESCRIPTION
52A*B	VOSSLOH COGIFER	-	52 PTS	FORTRESS	YARRAWA 52 EOL & 52 POINT MOTORS

UPDATED TO RAS VERSION 15 FEB 2016

(c) 2017 Australian Rail Track Corporation Ltd.
Drawing standard in accordance with EGP-04-01 & EGP-04-02

Used on / Next higher assembly:
ASSEMBLY

Filename:
YARRAWA_DD.DWG

Alternate DMS number:

Rev	Date	Revision Description	Designed	Checked	Ind. Rev.	Approv.
2.1	09/08/17	EJ2746-01-S - REVIEW COMMENTS	MNELSON	GSMITH		
2.0	25/07/17	EJ2746-01-S - PDST COMMISSIONING MODS TO KENILWORTH ST	MNELSON	GSMITH		
1.3	25/05/17	EJ2746-01-S - UPDATED TO CLIENT COMMENTS	MNELSON	GSMITH		
1.2	22/05/17	EJ2746-01-S - UPDATED ARTC A3 BORDER	MNELSON	GSMITH		
1.1	22/05/17	EJ2746-01-S - REVIEW COMMENTS - UPDATED TO RAS VERSION 1.5	MNELSON	GSMITH		
1.0	12/05/16	EJ2746-01-S - UPGRADE OF DENMAN MERRIWA RD LEVEL CROSSING (FORMAT CHANGED TO A3)	MNELSON	CRYAN		

Designing Company:		ARTC ACCEPTANCE	
Designed	M.NELSON 25/07/17	Accepted By	<i>[Signature]</i>
Checked	G.SMITH 25/07/17	Signed:	<i>[Signature]</i>
Ind.Rev.Company	Ind.Rev.Name	Acceptance Date	

ARTC	634_DD_01	Sheet No	3/3	SHEET SIZE	A3
		Scale:	N/A		
TITLE YARRAWA DRIVERS DIAGRAM					