


Diagram courtesy of Graham Eames

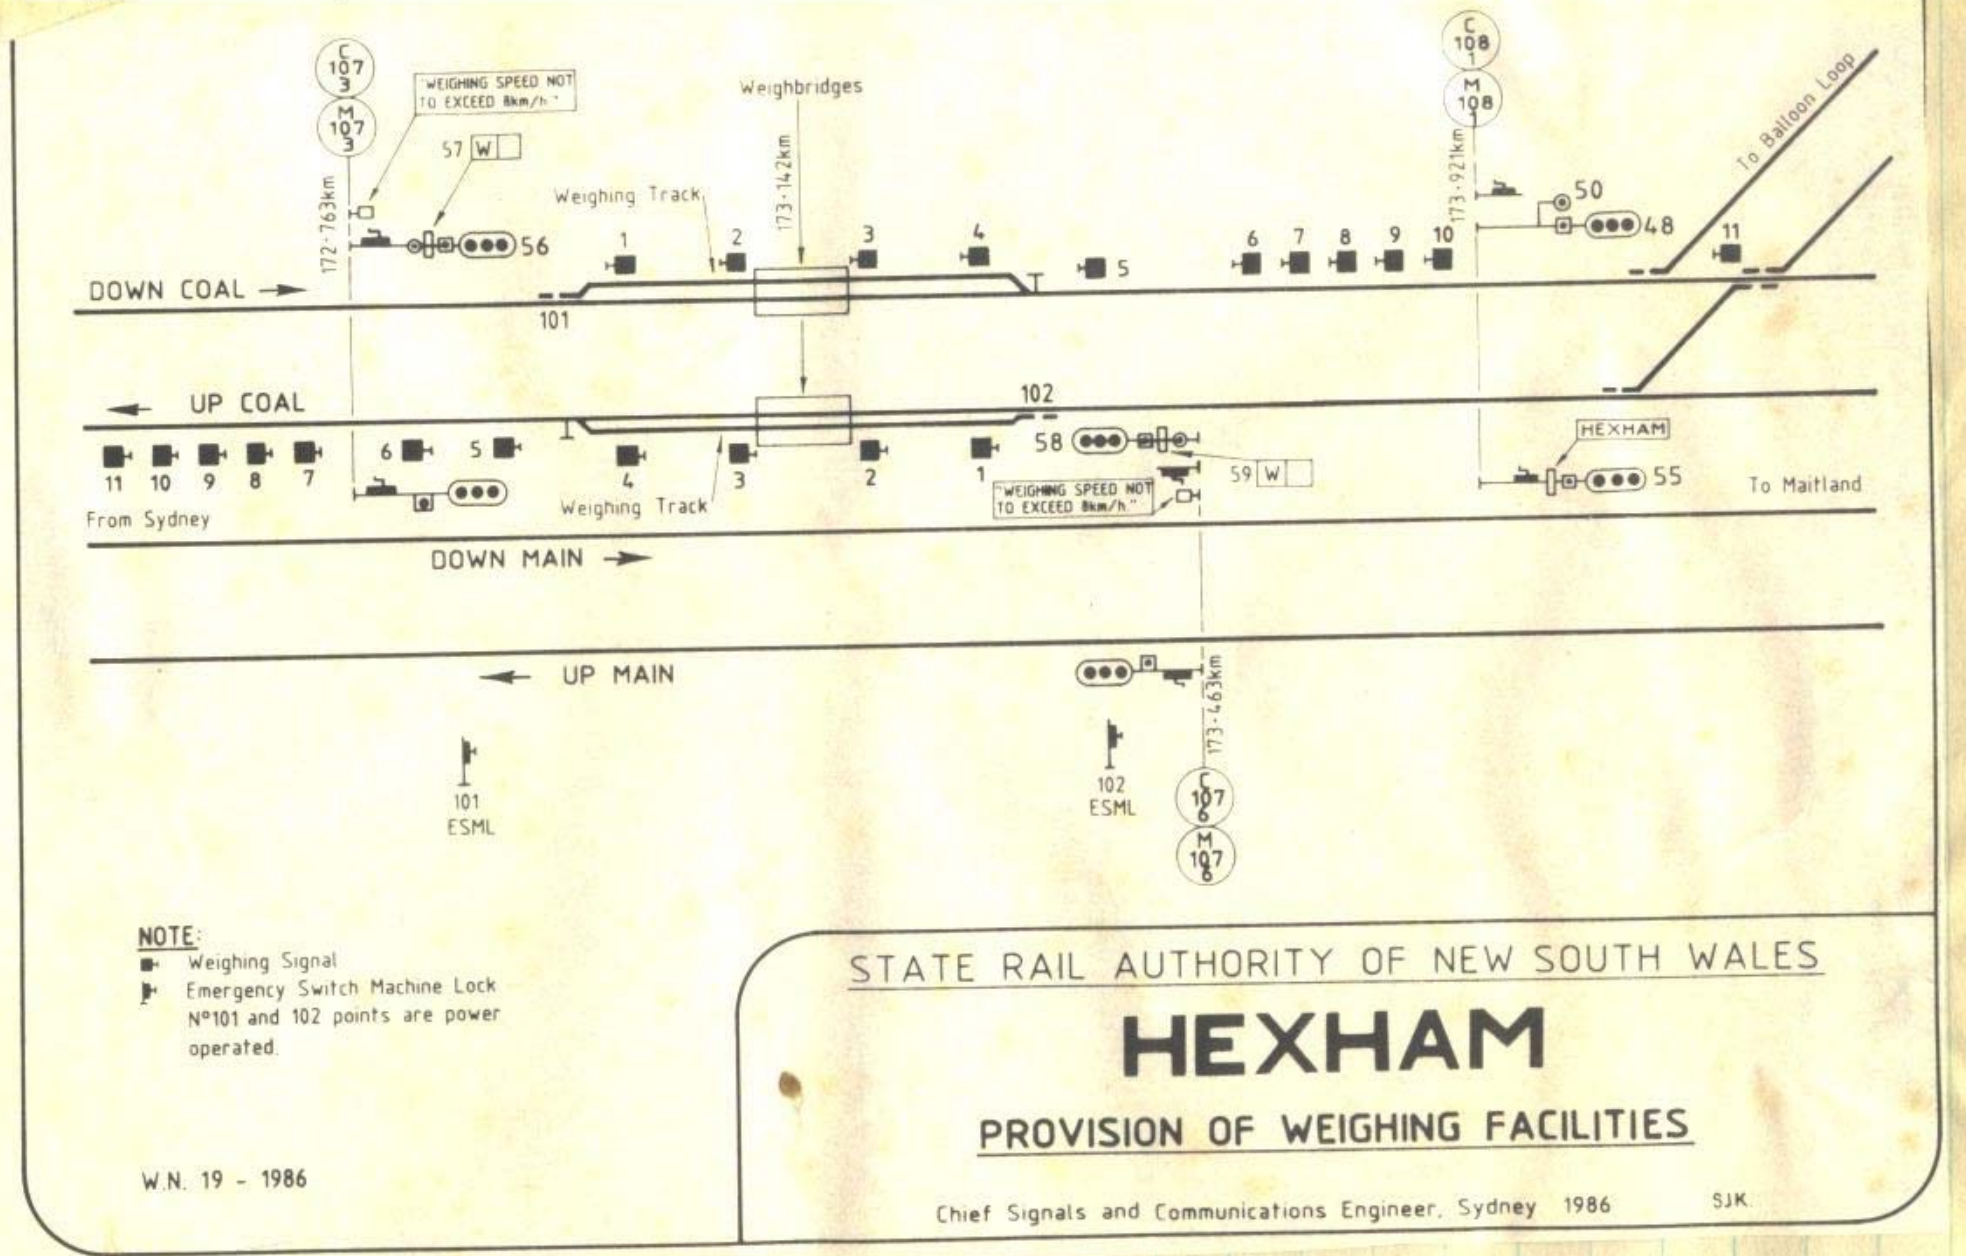

**NOTE:**  
 ■ Weighing Signal  
 ⊠ Emergency Switch Machine Lock  
 N°101 and 102 points are power operated.

STATE RAIL AUTHORITY OF NEW SOUTH WALES

# HEXHAM

## PROVISION OF WEIGHING FACILITIES

W.N. 19 - 1986

Chief Signals and Communications Engineer, Sydney 1986

SJK.