
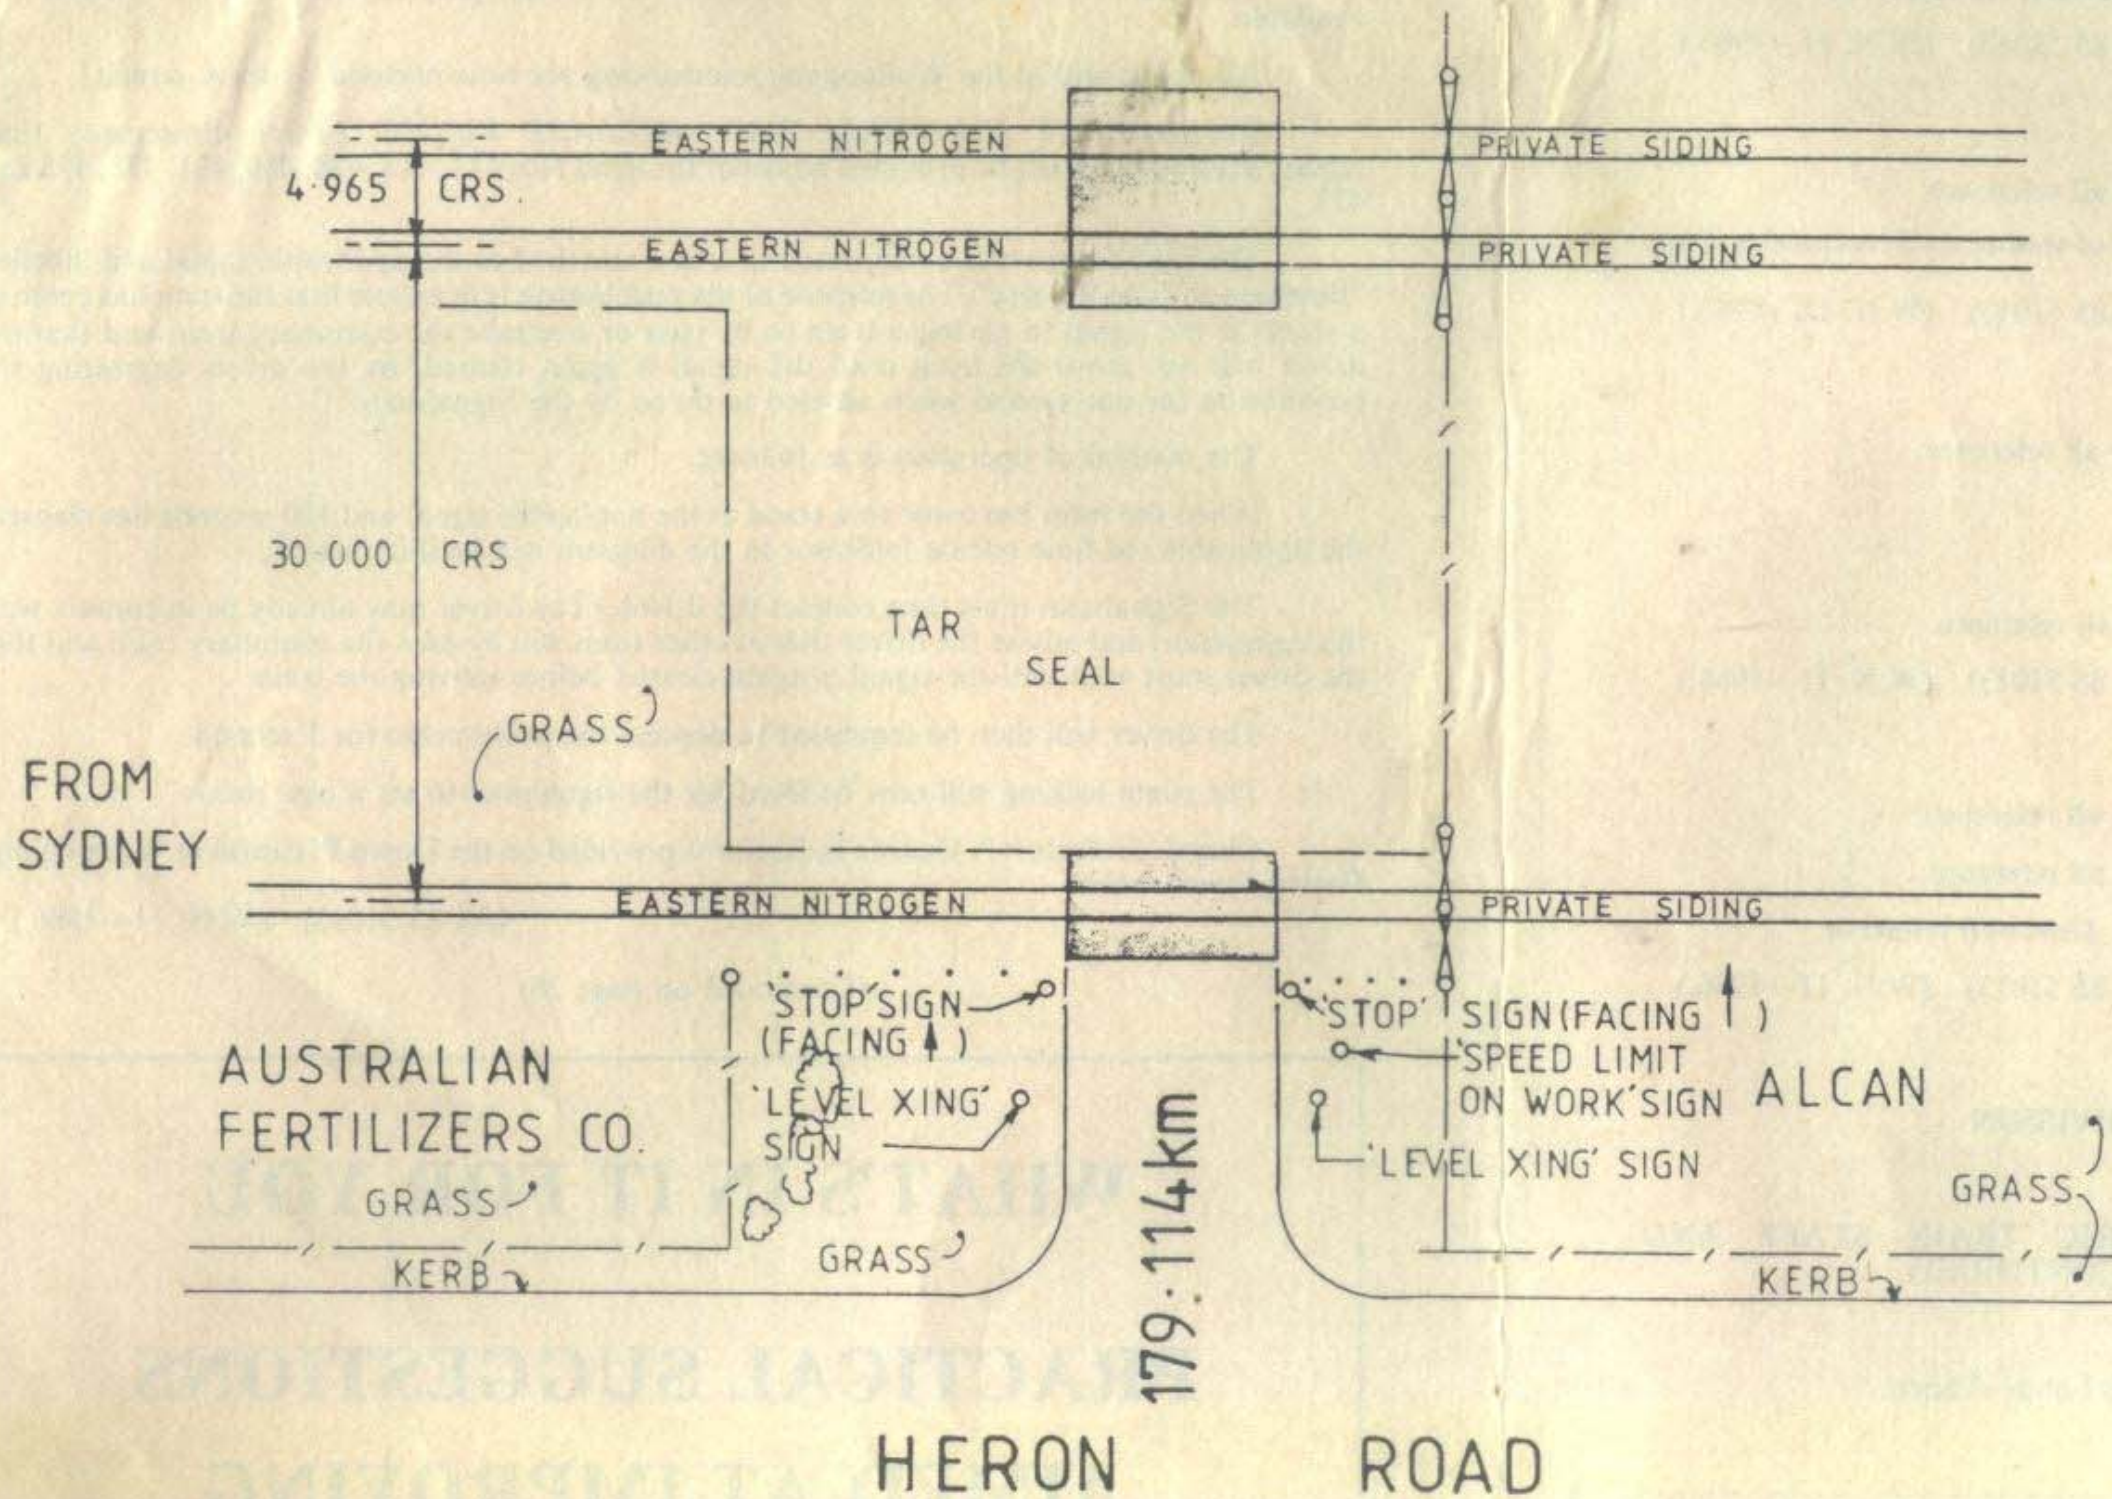



Diagram courtesy of Graham Eames

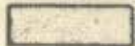

LEGEND

-  — CONCRETE SEAL
-  LEVEL XING SIGN — A.S.A.-1742 TYPE RLC-B SINGLE TRACK SIGN

STATE RAIL AUTHORITY, N.S.W. WAY & WORKS NEWCASTLE DIVISION	
KOORAGANG 179.114km	
LEVEL XING DETAIL	
 D.E. NEWCASTLE	SCALE 1:500 DRAWN K.E.I. DATE 5.2.86
200-002 PLAN No.	85/1118 D.E. FILE No.