


# STOCKINBINGAL

TOW SIDING LOCATION

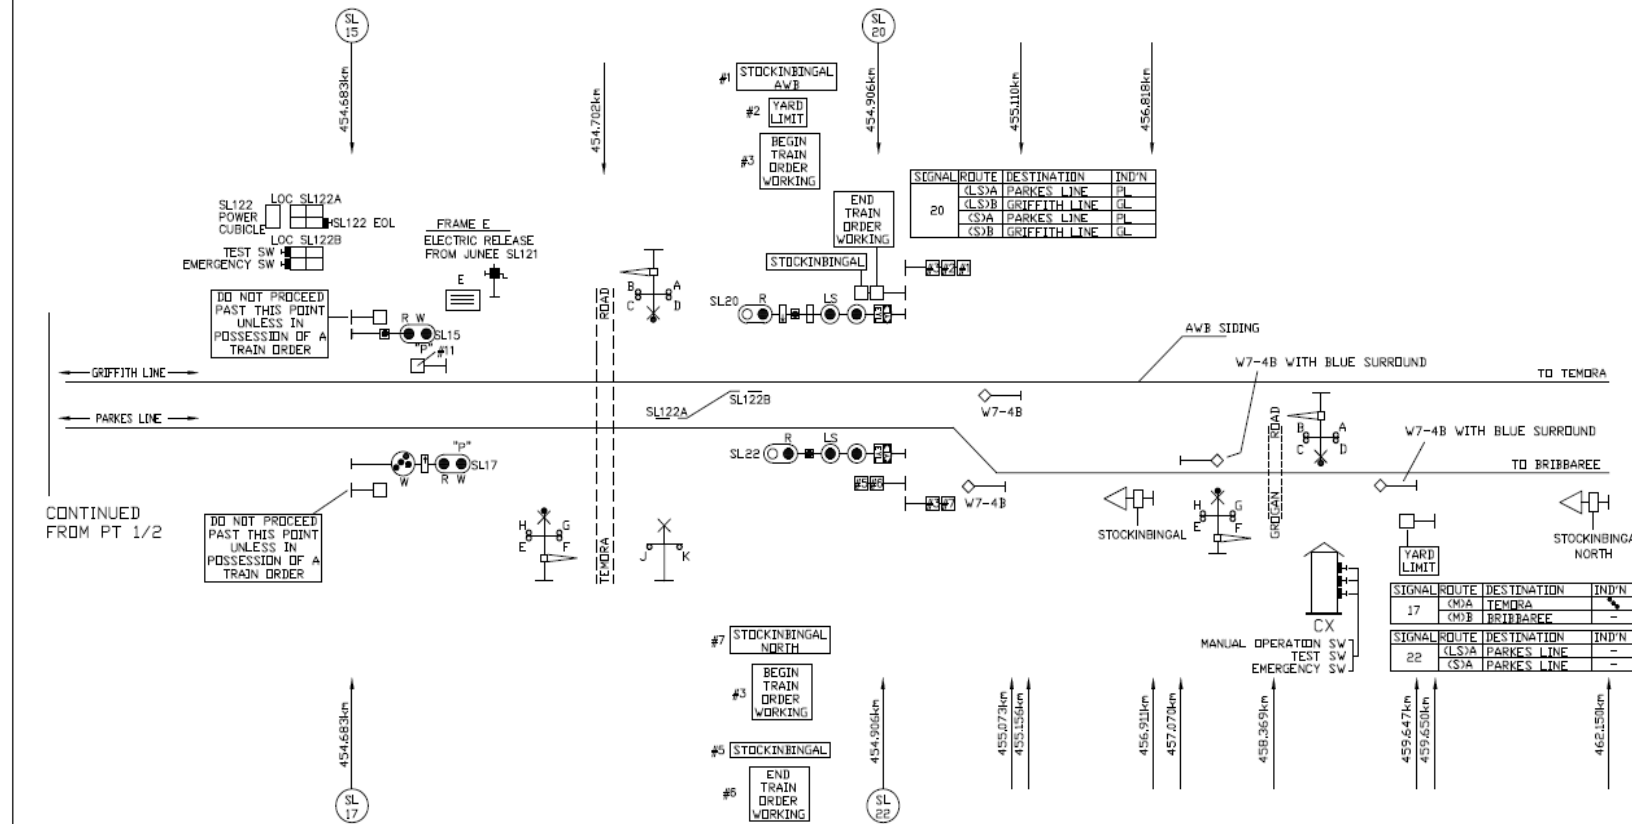

SIGNAL	ROUTE	DESTINATION	IND'N
20	(LS)A	PARKES LINE	PL
	(LS)B	GRIFFITH LINE	GL
	(CS)A	PARKES LINE	PL
	(CS)B	GRIFFITH LINE	GL

SIGNAL	ROUTE	DESTINATION	IND'N
17	(MD)A	TEMBRA	-
	(MD)B	BIRIBAREE	-

SIGNAL	ROUTE	DESTINATION	IND'N
22	(LS)A	PARKES LINE	-
	(CS)A	PARKES LINE	-

#11 DANGER NARROW TRACK CLEARANCE

AUSTRALIAN RAIL TRACK CORPORATION

## STOCKINBINGAL DRIVERS DIAGRAM

PT 2/2

DATE: 29/09/12	APPROVED: PH	CHECKED: MN	Drawing No. C16201DD	Rev.
-------------------	-----------------	----------------	-------------------------	------