


ARTC MENANGLE - PICTON SIGNALLING ARRANGEMENT

Produced by ORAH VISIO-HYDE SC RAIL ALLIANCE
DRAWING No. MALDON DD.DWG VERSION No. 09092011 PART 1/3

SIGNAL	ROUTE	DESTINATION	INDI
MN1	1<M>	MN3	-

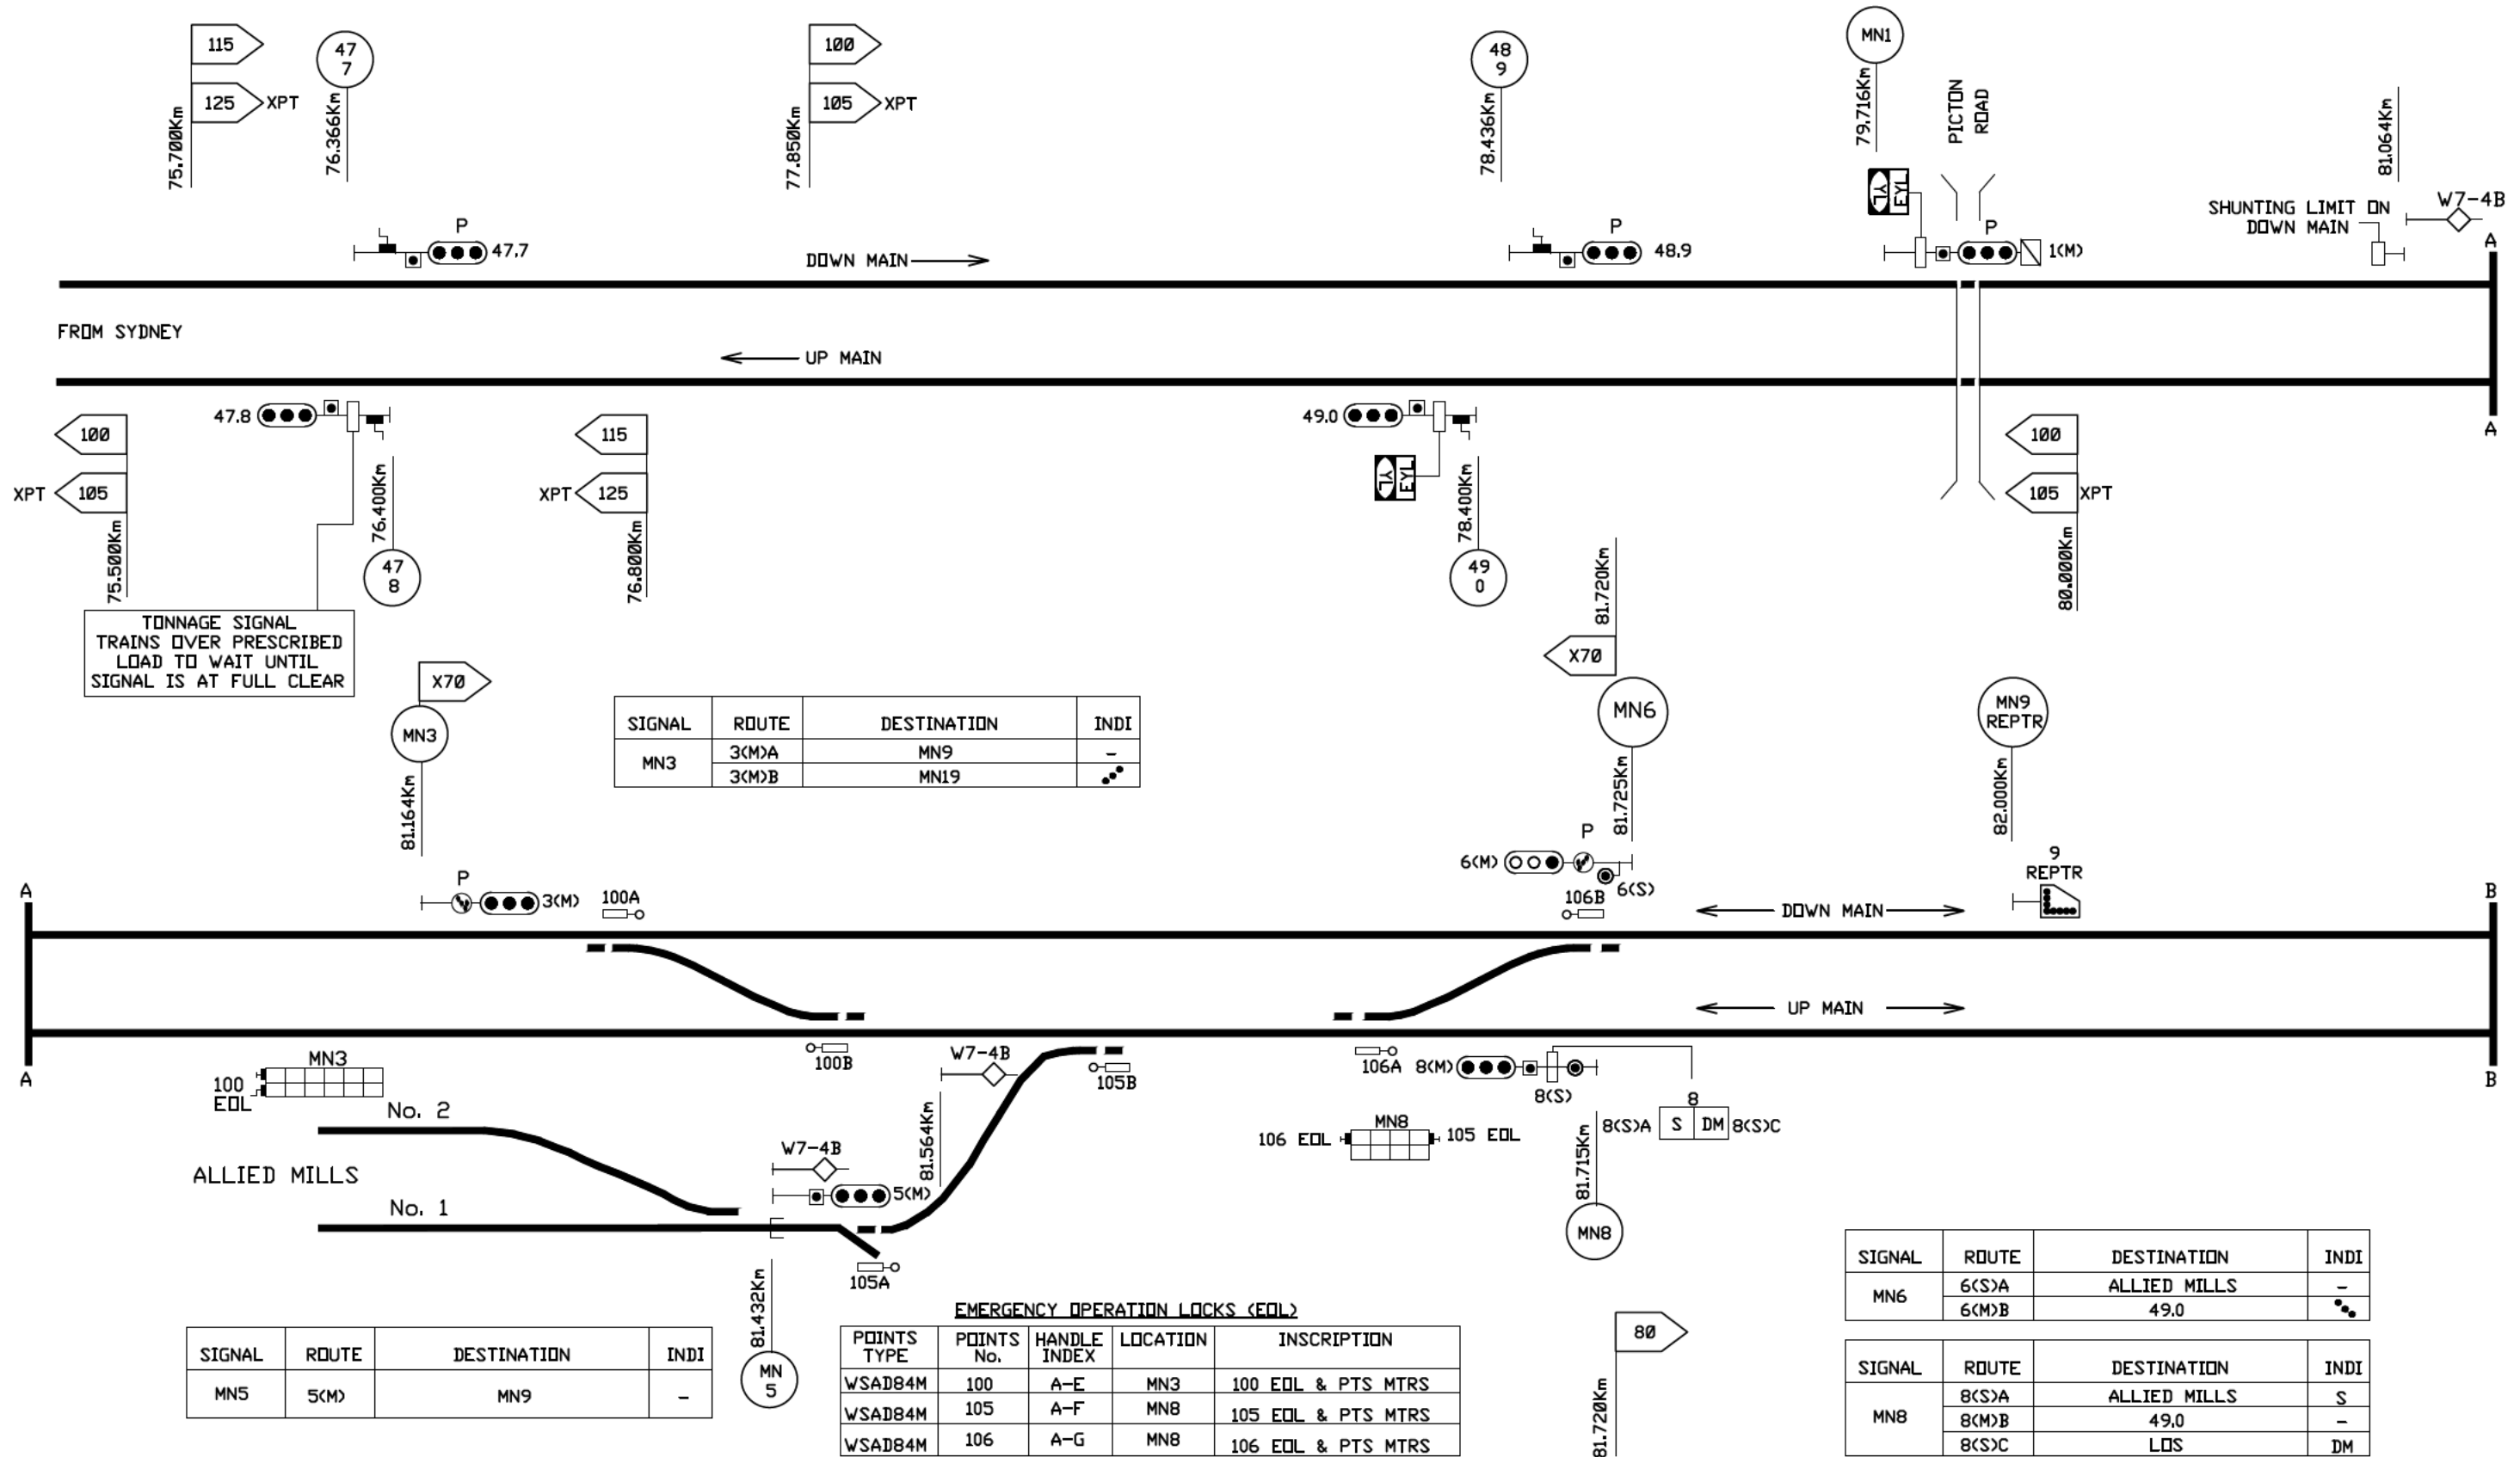

SIGNAL	ROUTE	DESTINATION	INDI
MN3	3<M>A	MN9	-
MN3	3<M>B	MN19	•••

SIGNAL	ROUTE	DESTINATION	INDI
MN5	5<M>	MN9	-

EMERGENCY OPERATION LOCKS (EOL)

POINTS TYPE	POINTS No.	HANDLE INDEX	LOCATION	INSCRIPTION
WSAD84M	100	A-E	MN3	100 EOL & PTS MTRS
WSAD84M	105	A-F	MN8	105 EOL & PTS MTRS
WSAD84M	106	A-G	MN8	106 EOL & PTS MTRS

SIGNAL	ROUTE	DESTINATION	INDI
MN6	6<S>A	ALLIED MILLS	-
MN6	6<M>B	49.0	•••

SIGNAL	ROUTE	DESTINATION	INDI
MN8	8<S>A	ALLIED MILLS	S
MN8	8<M>B	49.0	-
MN8	8<S>C	LDS	DM

TONNAGE SIGNAL
TRAINS OVER PRESCRIBED
LOAD TO WAIT UNTIL
SIGNAL IS AT FULL CLEAR