

ARTC

MENANGLE - PICTON

SIGNALLING ARRANGEMENT

Produced by DRAH VISID-HYDE SC RAIL ALLIANCE
DRAWING No.MALDDN DD.DWG VERSION No.09092011 PART 2/3


SIGNAL	ROUTE	DESTINATION	INDI
MN9	9<M>	MN23	-

SIGNAL	ROUTE	DESTINATION	INDI
MN11	11<M>	MN23	-

SIGNAL	ROUTE	DESTINATION	INDI
MN12	12<M>A	MN6	-
	12<S>B	CEMENT SIDINGS	-

SIGNAL	ROUTE	DESTINATION	INDI
MN14	14<M>	MN8	-

CEMENT SIDINGS

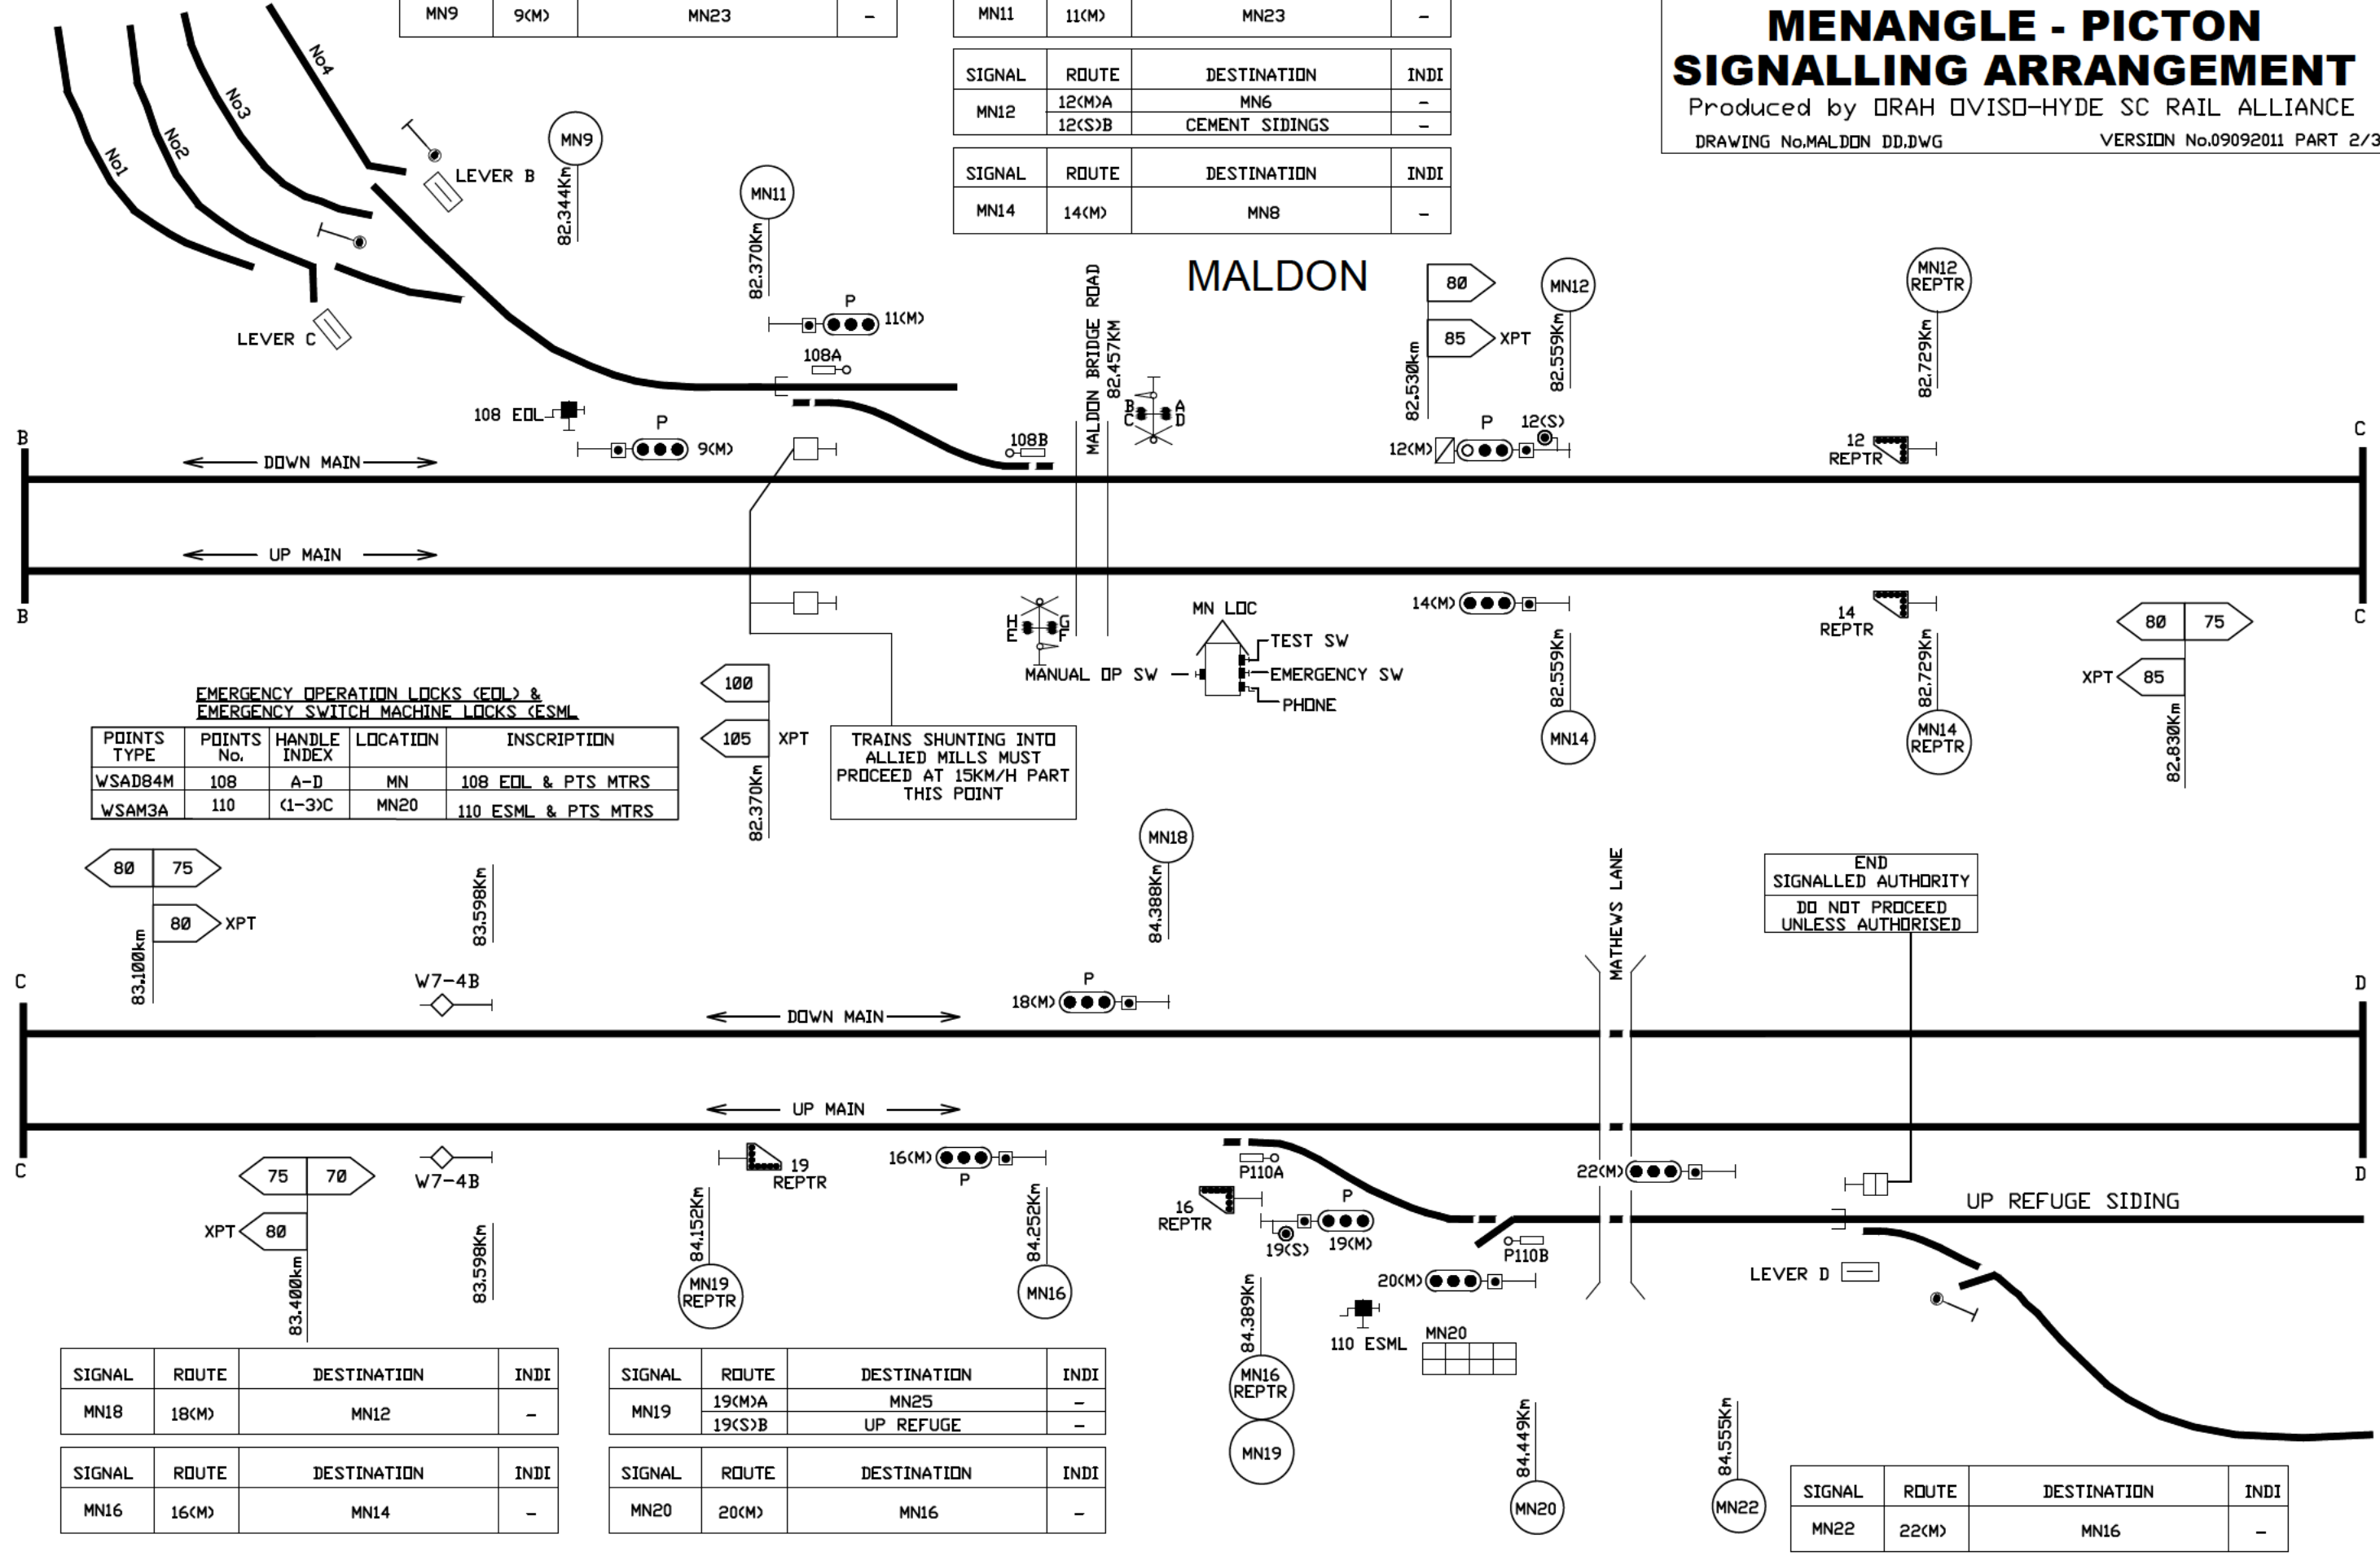

EMERGENCY OPERATION LOCKS (EOL) & EMERGENCY SWITCH MACHINE LOCKS (ESML)

POINTS TYPE	POINTS No.	HANDLE INDEX	LOCATION	INSCRIPTION
WSAD84M	108	A-D	MN	108 EOL & PTS MTRS
WSAM3A	110	(1-3)C	MN20	110 ESML & PTS MTRS

TRAINS SHUNTING INTO ALLIED MILLS MUST PROCEED AT 15KM/H PART THIS POINT

END
SIGNALLED AUTHORITY
DO NOT PROCEED
UNLESS AUTHORISED

SIGNAL	ROUTE	DESTINATION	INDI
MN18	18<M>	MN12	-

SIGNAL	ROUTE	DESTINATION	INDI
MN19	19<M>A	MN25	-
	19<S>B	UP REFUGE	-

SIGNAL	ROUTE	DESTINATION	INDI
MN16	16<M>	MN14	-

SIGNAL	ROUTE	DESTINATION	INDI
MN20	20<M>	MN16	-

SIGNAL	ROUTE	DESTINATION	INDI
MN22	22<M>	MN16	-