


ARTC PORT BOTANY SIGNALLING ARRANGEMENT

Produced by DRAH DVISD-HYDE SC RAIL ALLIANCE
DRAWING No. PORT BOTANY DD.DVG VERSION No. 31032011 PART 1/5

SIGNAL	ROUTE	DESTINATION	INDI
BY1	1(M)	BY3	-
	1(S)	BY3	-

SIGNAL	ROUTE	DESTINATION	INDI
BY2	2(M)	SM729	-

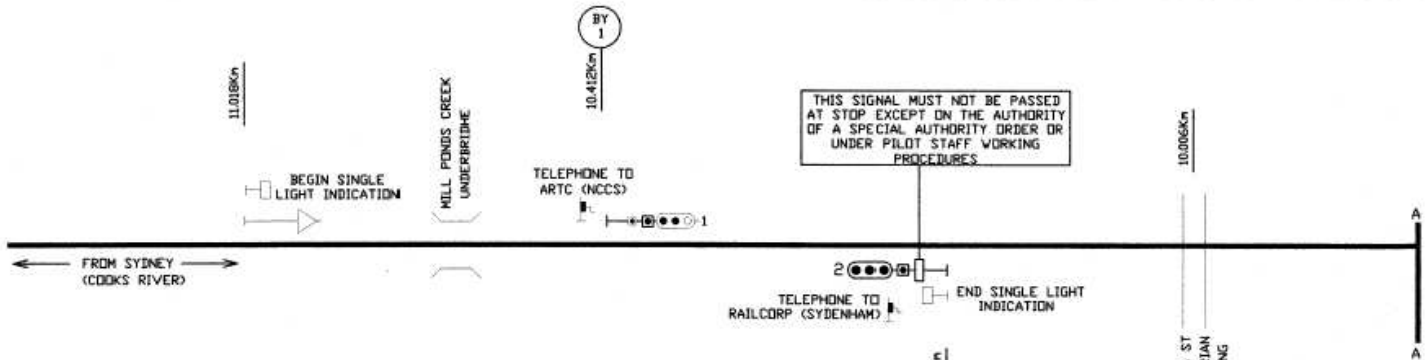

3(S)A	A1	A2	SIGNAL	ROUTE	DESTINATION	INDI
BY3	3(S)A	BY7	A1	-	-	-
	3(S)B	BY15	A2	-	-	-

HALF PILOT STAFF LOCK
WARDS 2-6A) CONTACTS
HALF PILOT STAFF
INSCRIPTION-BOTANY BY2 TO SYDNEYHAM
EMERGENCY RELEASE KEYS
EMERGENCY RELEASE KEYS FOR FRAMES CDE
(WARDS 1-4A,3-5C,1-3C RESPECTIVELY)
REL SW CDE


SIGNAL	ROUTE	DESTINATION	INDI
BY4	4(M)	BY2	-
	4(S)	BY2	-

SIGNAL	ROUTE	DESTINATION	INDI
BY6	6(S)	BY2	-

EMERGENCY OPERATION LOCKS (EOL)				
POINTS TYPE	POINTS No.	HANDLE INDEX	LOCATION	INSCRIPTION
M3AMKII	151	A-D	BY3	BOTANY YARD 151 EOL & PTS MTRS

FRAME E
3 LEVERS TYPE 'G'
1 RELEASED BY KEY FROM
REL SW E (WARDS 1-3C) OUT
WITH LEVER NORMAL
RELEASING SWITCH E
RELEASED BY 145 AND
RELEASES KEY FOR FRAME E (WARDS 1-3C)
KEY INSCRIBED 'BOTANY REL SW E & 1E'

BOTANY YARD

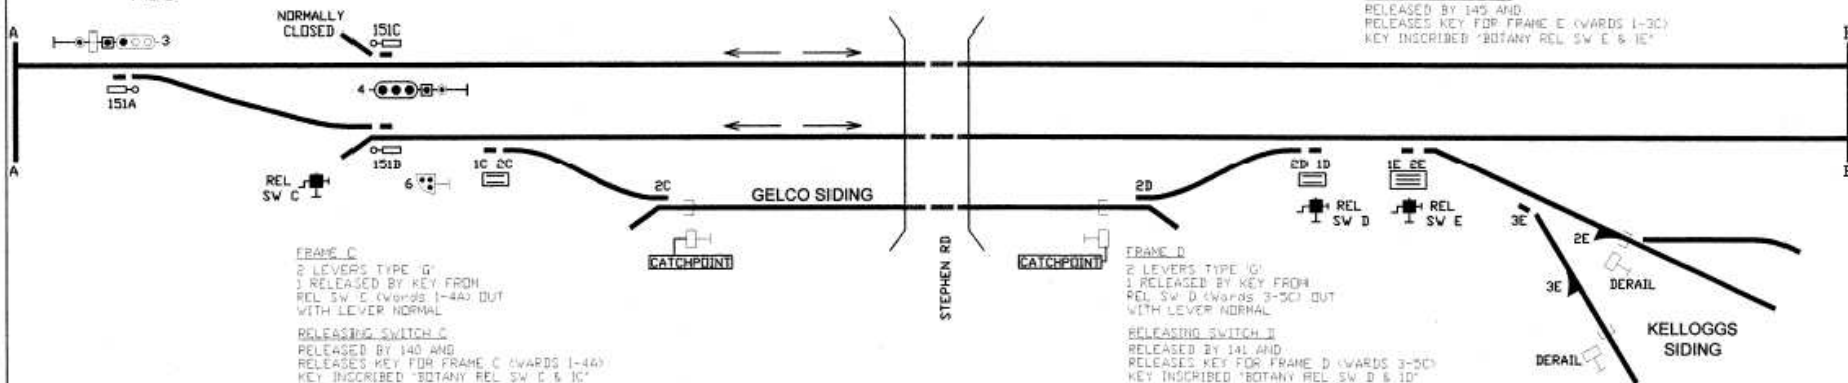

FRAME C
2 LEVERS TYPE 'G'
1 RELEASED BY KEY FROM
REL SW E (WARDS 1-4A) OUT
WITH LEVER NORMAL
RELEASING SWITCH C
RELEASED BY 140 AND
RELEASES KEY FOR FRAME C (WARDS 1-4A)
KEY INSCRIBED 'BOTANY REL SW C & 1C'

FRAME D
2 LEVERS TYPE 'G'
1 RELEASED BY KEY FROM
REL SW D (WARDS 3-5C) OUT
WITH LEVER NORMAL
RELEASING SWITCH D
RELEASED BY 141 AND
RELEASES KEY FOR FRAME D (WARDS 3-5C)
KEY INSCRIBED 'BOTANY REL SW D & 1D'