

ARTC

PORT BOTANY SIGNALLING ARRANGEMENT

Produced by DRAH OVISO-HYDE SC RAIL ALLIANCE
DRAWING No.PORT BOTANY DD.DWG VERSION No.31032011 PART 2/5

SIGNAL	ROUTE	DESTINATION	INDI
BY7	7(S)	BY13	-

SIGNAL	ROUTE	DESTINATION	INDI
BY8	8(S)	BY4	-

SIGNAL	ROUTE	DESTINATION	INDI
BY10	10(S)	BY4	-

SIGNAL	ROUTE	DESTINATION	INDI
13(S)A	S A1	13(S)D	-
-	A2	13(S)E	-


SIGNAL	ROUTE	DESTINATION	INDI
BY13	13(S)A	SIDING (PATRICK PORTLINK)	S
-	13(S)D	BY29	A1
-	13(S)E	BY27	A2

SIGNAL	ROUTE	DESTINATION	INDI
15(S)A	S A1	15(S)D	-
-	A2	15(S)E	-

SIGNAL	ROUTE	DESTINATION	INDI
BY15	15(S)A	SIDING (PATRICK PORTLINK)	S
-	15(S)D	BY29	A1
-	15(S)E	BY27	A2

BY 7
9.367km

BY 8
BY 10
FIXED RED
9.120km

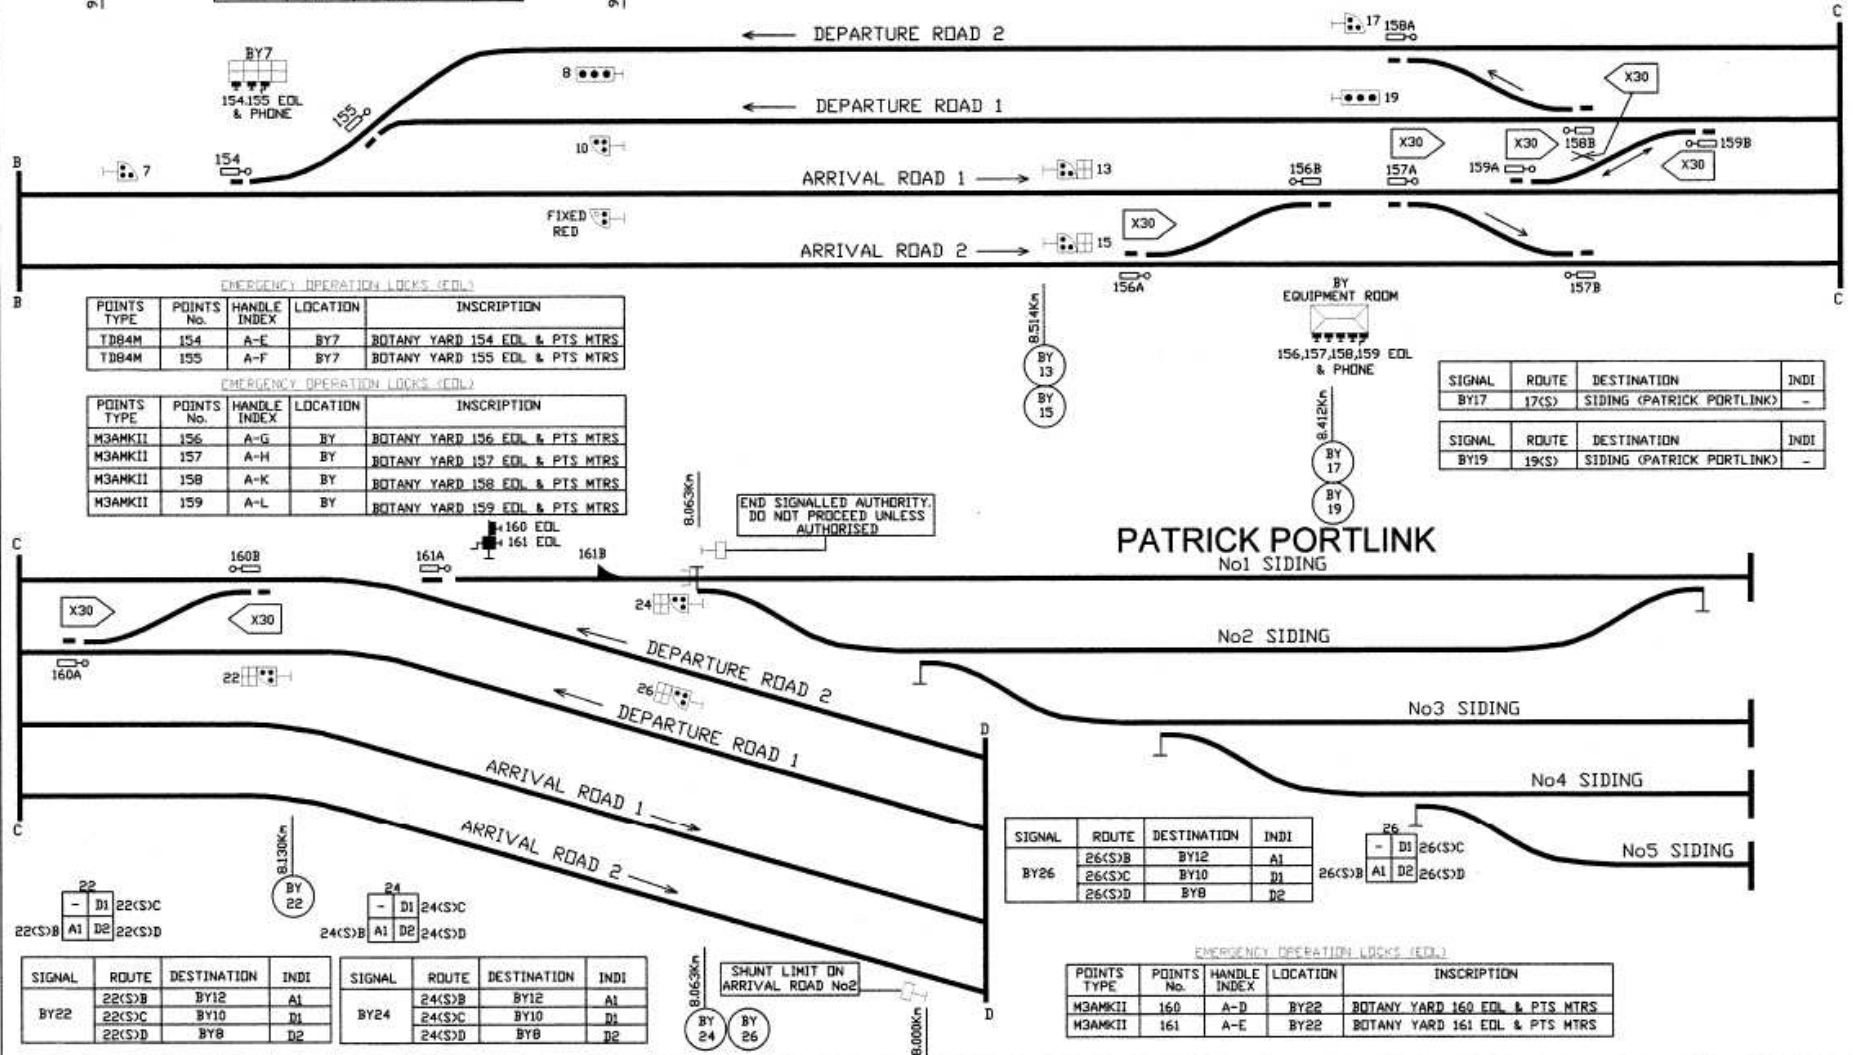

EMERGENCY OPERATION LOCKS (EOL)

POINTS TYPE	POINTS No.	HANDLE INDEX	LOCATION	INSCRIPTION
T184M	154	A-E	BY7	BOTANY YARD 154 EDL & PTS MTRS
T184M	155	A-F	BY7	BOTANY YARD 155 EDL & PTS MTRS

EMERGENCY OPERATION LOCKS (EOL)

POINTS TYPE	POINTS No.	HANDLE INDEX	LOCATION	INSCRIPTION
M3AMKII	156	A-G	BY	BOTANY YARD 156 EDL & PTS MTRS
M3AMKII	157	A-H	BY	BOTANY YARD 157 EDL & PTS MTRS
M3AMKII	158	A-K	BY	BOTANY YARD 158 EDL & PTS MTRS
M3AMKII	159	A-L	BY	BOTANY YARD 159 EDL & PTS MTRS

SIGNAL	ROUTE	DESTINATION	INDI
BY17	17(S)	SIDING (PATRICK PORTLINK)	-

SIGNAL	ROUTE	DESTINATION	INDI
BY19	19(S)	SIDING (PATRICK PORTLINK)	-

SIGNAL	ROUTE	DESTINATION	INDI
BY26	26(S)B	BY12	A1
-	26(S)C	BY10	D1
-	26(S)D	BY8	D2

SIGNAL	ROUTE	DESTINATION	INDI
26	D1	26(S)C	-
-	A1	D2	26(S)D

EMERGENCY OPERATION LOCKS (EOL)

POINTS TYPE	POINTS No.	HANDLE INDEX	LOCATION	INSCRIPTION
M3AMKII	160	A-D	BY22	BOTANY YARD 160 EDL & PTS MTRS
M3AMKII	161	A-E	BY22	BOTANY YARD 161 EDL & PTS MTRS

SIGNAL	ROUTE	DESTINATION	INDI
BY22	22(S)B	BY12	A1
-	22(S)C	BY10	D1
-	22(S)D	BY8	D2

SIGNAL	ROUTE	DESTINATION	INDI
BY24	24(S)B	BY12	A1
-	24(S)C	BY10	D1
-	24(S)D	BY8	D2

BY 24
BY 26
SHUNT LIMIT ON ARRIVAL ROAD No2