


EMERGENCY OPERATION LOCKS (EOL)

POINTS TYPE	POINTS No.	HANDLE INDEX	LOCATION	INSCRIPTION
M3AMKII	162	A-M	BY27	BOTANY YARD 162 EDL & PTS MTRS
M3AMKII	163	A-F	BY33	BOTANY YARD 163 EDL & PTS MTRS
M3AMKII	164	A-G	BY33	BOTANY YARD 164 EDL & PTS MTRS
M3AMKII	165	A-H	BY33	BOTANY YARD 165 EDL & PTS MTRS
M3AMKII	166	A-K	BY33	BOTANY YARD 166 EDL & PTS MTRS

33(S)A	S1	D2	33(S)C
33(S)B	W2	-	

SIGNAL	ROUTE	DESTINATION	INDI
BY33	33(S)A	SIDING (P&D TRANS AUSTRALIA)	S1
	33(S)C	BY51	W2
	33(S)C	BY45	D2

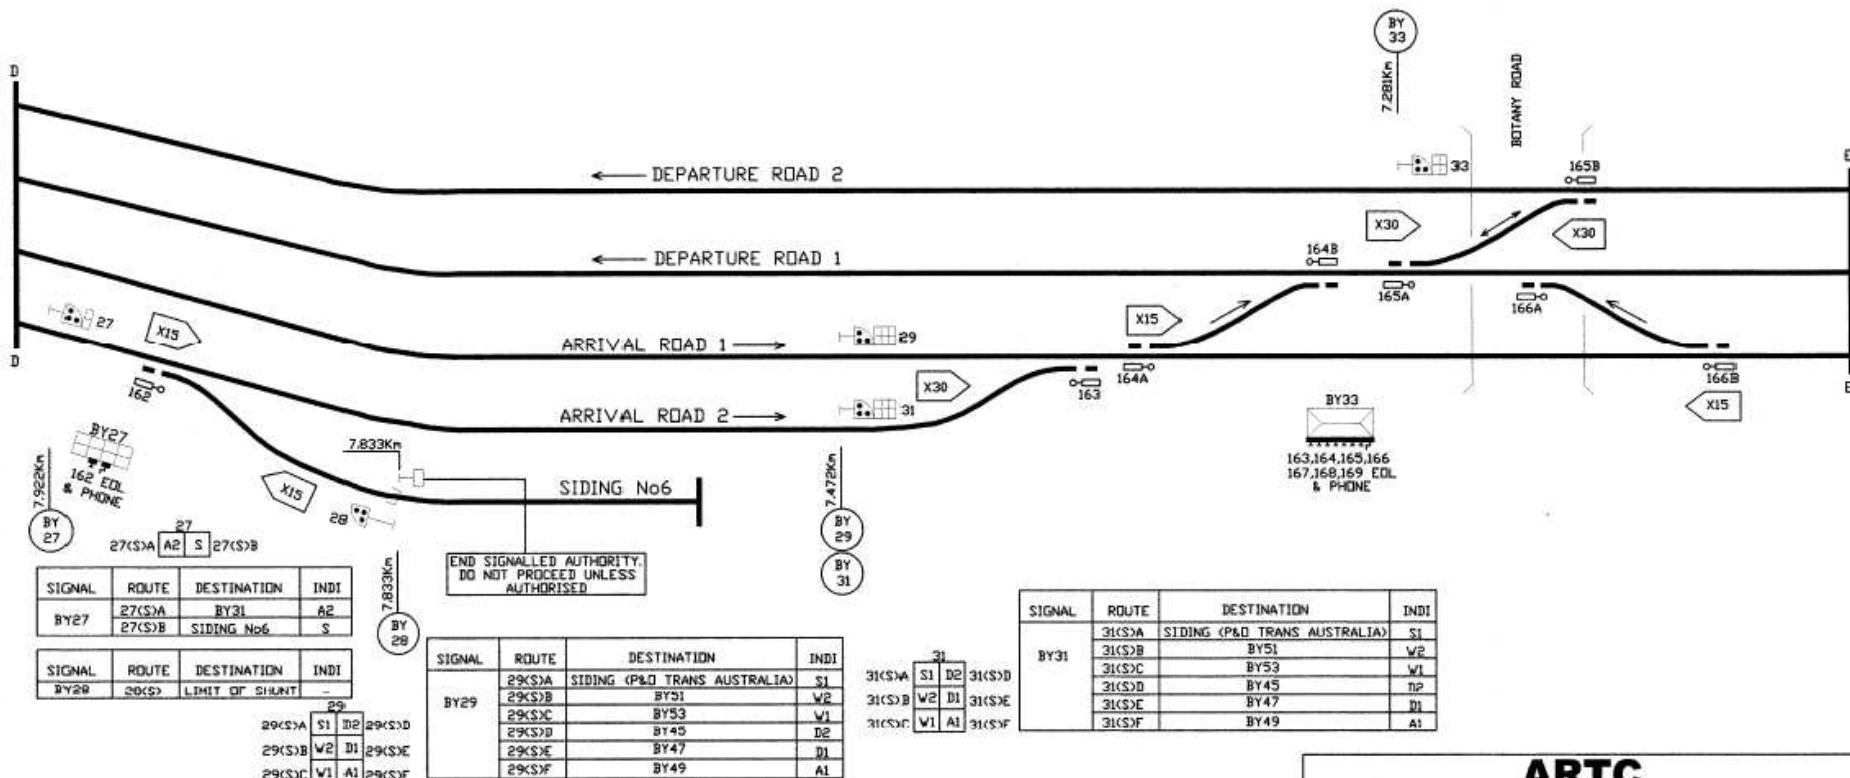

SIGNAL	ROUTE	DESTINATION	INDI
BY27	27(S)A	BY31	A2
	27(S)B	SIDING No6	S

SIGNAL	ROUTE	DESTINATION	INDI
BY28	28(S)	LIMIT OF SHUNT	-

29(S)A	S1	D2	29(S)D
29(S)B	W2	D1	29(S)E
29(S)C	W1	A1	29(S)F

SIGNAL	ROUTE	DESTINATION	INDI
BY29	29(S)A	SIDING (P&D TRANS AUSTRALIA)	S1
	29(S)B	BY51	W2
	29(S)C	BY53	W1
	29(S)D	BY49	D2
	29(S)E	BY47	D1
	29(S)F	BY49	A1

31(S)A	S1	D2	31(S)D
31(S)B	W2	D1	31(S)E
31(S)C	W1	A1	31(S)F

SIGNAL	ROUTE	DESTINATION	INDI
BY31	31(S)A	SIDING (P&D TRANS AUSTRALIA)	S1
	31(S)B	BY51	W2
	31(S)C	BY53	W1
	31(S)D	BY45	W2
	31(S)E	BY47	D1
	31(S)F	BY49	A1

ARTC
PORT BOTANY
SIGNALLING ARRANGEMENT
 Produced by DRAH QVISO-HYDE SC RAIL ALLIANCE
 DRAWING No.PORT BOTANY DD.DWG VERSION No.3103201 PART 3/5