

**EMERGENCY DEPARTION LISTS - EDL**

POINTS TYPE	POINTS No.	HANDLE INDEX	LOCATION	DESCRIPTION
MSAMKII	170	A-H	BY45	BOTANY YARD 170 EDL & PTS MTRS
MSAMKII	171	A-K	BY45	BOTANY YARD 171 EDL & PTS MTRS
MSAMKII	172	A-L	BY45	BOTANY YARD 172 EDL & PTS MTRS
MSAMKII	173	A-M	BY45	BOTANY YARD 173 EDL & PTS MTRS

60		60(S)C	
60(S)A	AI	DI	-
60(S)B	DI	-	-


SIGNAL	ROUTE	DESTINATION	INDEX
BY60	60(S)A	BY44	A1
	60(S)B	BY42	D1
	60(S)C	BY40	D2

62		62(S)C	
62(S)A	AI	DI	-
62(S)B	DI	-	-

SIGNAL	ROUTE	DESTINATION	INDEX
BY62	62(S)A	BY44	A1
	62(S)B	BY42	D1
	62(S)C	BY40	D2

SIGNALS BY60 & BY62 AND ALL ASSOCIATED ROUTES BOOKED OUT OF USE


**DP WORLD**

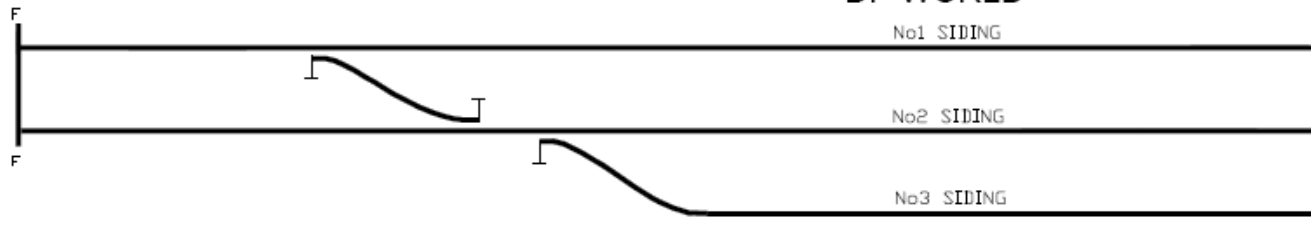


SIGNAL	ROUTE	DESTINATION	INDEX
BY64	64(S)	BY40	-

SIGNAL	ROUTE	DESTINATION	INDEX
BY66	66(S)A	BY44	A1
	66(S)B	BY42	D1
	66(S)C	BY40	D2

66		66(S)C	
66(S)A	AI	DI	-
66(S)B	DI	-	-

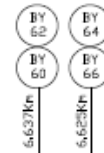

**PORT BOTANY**

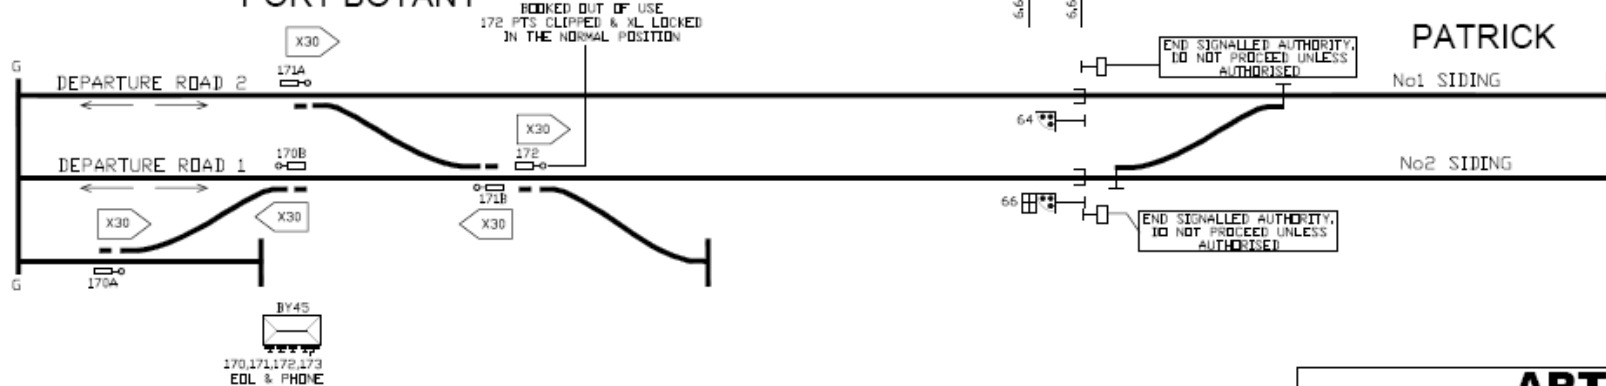

**ARTC**

**PORT BOTANY  
SIGNALLING ARRANGEMENT**

Produced by ORAH DIVISO-HYDE SC RAIL ALLIANCE  
DRAWING No. PORT BOTANY DD.DWG      VERSION No. 11042011 PART 5/5