


CANTERBURY

CAMPSIE

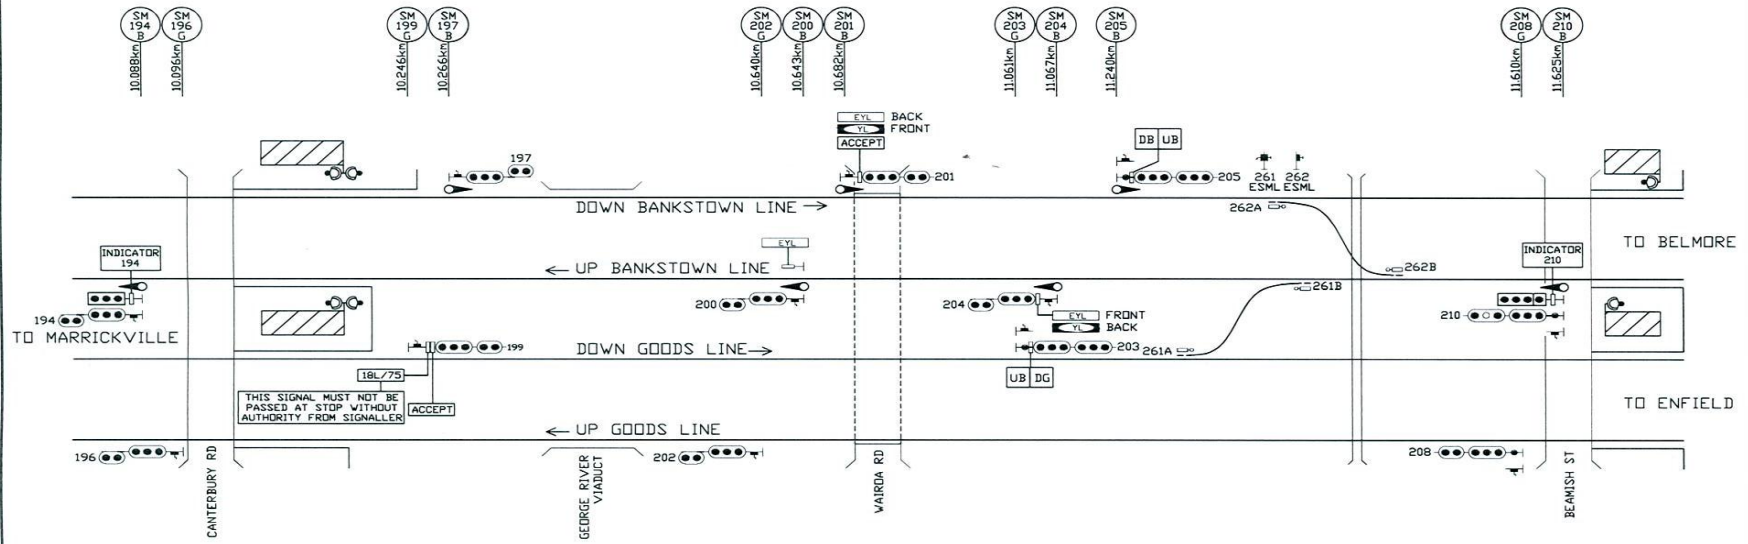

POINTS TYPE	POINTS	INDEX	WARDING	LOCATION
WBS M3A	261	AE	SM205	1 - 6B
WBS M3A	262	AF	SM205	2 - 5C

EMERGENCY SWITCH MACHINE LOCK (ESML)  
 (MOUNTED IN S3 J/S CUPBOARD SECURED BY S.L. LOCK)  
 RELEASES KEY WITH CRANK HANDLE ATTACHED  
 FOR 261, 262 POINTS

SIGNAL	ROUTE	DESTINATION	INDI
203	203(M>A)	UP BANKSTOWN	
	203(S>A)	UP BANKSTOWN	'UB'
	203(M>B)	DOWN GOODS	
	203(S>B)	DOWN GOODS	'DG'

SIGNAL	ROUTE	DESTINATION	INDI
205	205(M>A)	DOWN BANKSTOWN	
	205(S>A)	DOWN BANKSTOWN	'DB'
	205(M>B)	UP BANKSTOWN	
	205(S>B)	UP BANKSTOWN	'UB'

**ARTC**  
**CANTERBURY (I)-CAMPSIE (X)**  
**SIGNALLING ARRANGEMENT**

Produced by DRAH RAIL

DRAWING No.GCanterbury.dwg

VERSION No.20092013