

EMERGENCY OPERATION LOCKS (EOL)


POINTS	POINTS TYPE	INSCRIPTION
782A	WBS TD 84M	COOKS RIVER EOL & 782A PTS MTR
782B	WBS TD 84M	COOKS RIVER EOL & 782B PTS MTR
783A	WBS TD 84M	COOKS RIVER EOL & 783A PTS MTR
783B	WBS TD 84M	COOKS RIVER EOL & 783B PTS MTR

SIGNAL	ROUTE	DESTINATION	IND'N	TYPE	724		
					(S/A)	CR	DB
724	(S/A)	SIDING (CR YARD)	CR	SRI	(S/B)	UB	-
	(M/B)	UP BOTANY	-	-			
	(S/B)	UP BOTANY	UB	SRI			
	(M/C)	DOWN BOTANY	/	BOL			
	(S/C)	DOWN BOTANY	DB	SRI			

724		
(S/A)	CR	DB
(S/B)	UB	-

SIGNAL	ROUTE	DESTINATION	IND'N	TYPE	723		
					(S/A)	DB	UB
723	(M/A)	DOWN BOTANY	/	BOL	(S/B)		
	(S/A)	DOWN BOTANY	DB	SRI			
	(M/B)	UP BOTANY	-	-			
	(S/B)	UP BOTANY	UB	SRI			

723		
(S/A)	DB	UB
(S/B)		

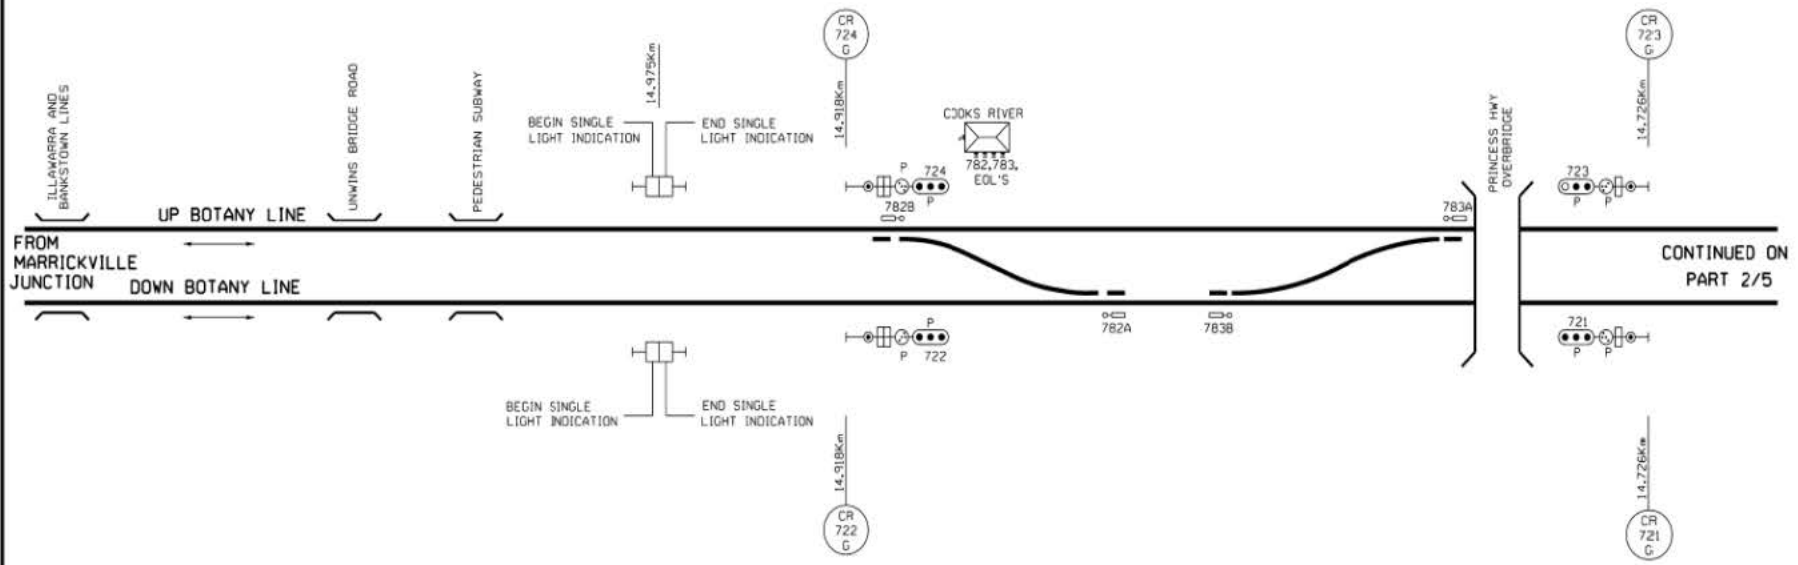

SIGNAL	ROUTE	DESTINATION	IND'N	TYPE	722		
					(S/A)	CR	DB
722	(S/A)	SIDING (CR YARD)	CR	SRI	(S/B)	UB	-
	(M/B)	UP BOTANY	/	BOL			
	(S/B)	UP BOTANY	UB	SRI			
	(M/C)	DOWN BOTANY	-	-			
	(S/C)	DOWN BOTANY	DB	SRI			

SIGNAL	ROUTE	DESTINATION	IND'N	TYPE	721		
					(S/A)	DB	UB
721	(M/A)	DOWN BOTANY	-	-	(S/B)		
	(S/A)	DOWN BOTANY	DB	SRI			
	(M/B)	UP BOTANY	/	BOL			
	(S/B)	UP BOTANY	UB	SRI			