


SIGNAL	ROUTE	DESTINATION	IND	TYPE
164	(S)A	NECK	N	SRI
	(S)B	THROUGH ROAD 1	T1	SRI
163(S)	(S)A	THROUGH ROAD 1	T1	SRI
	(P)1	SIDING	-	SRI
	(P)2	SIDING	-	SRI

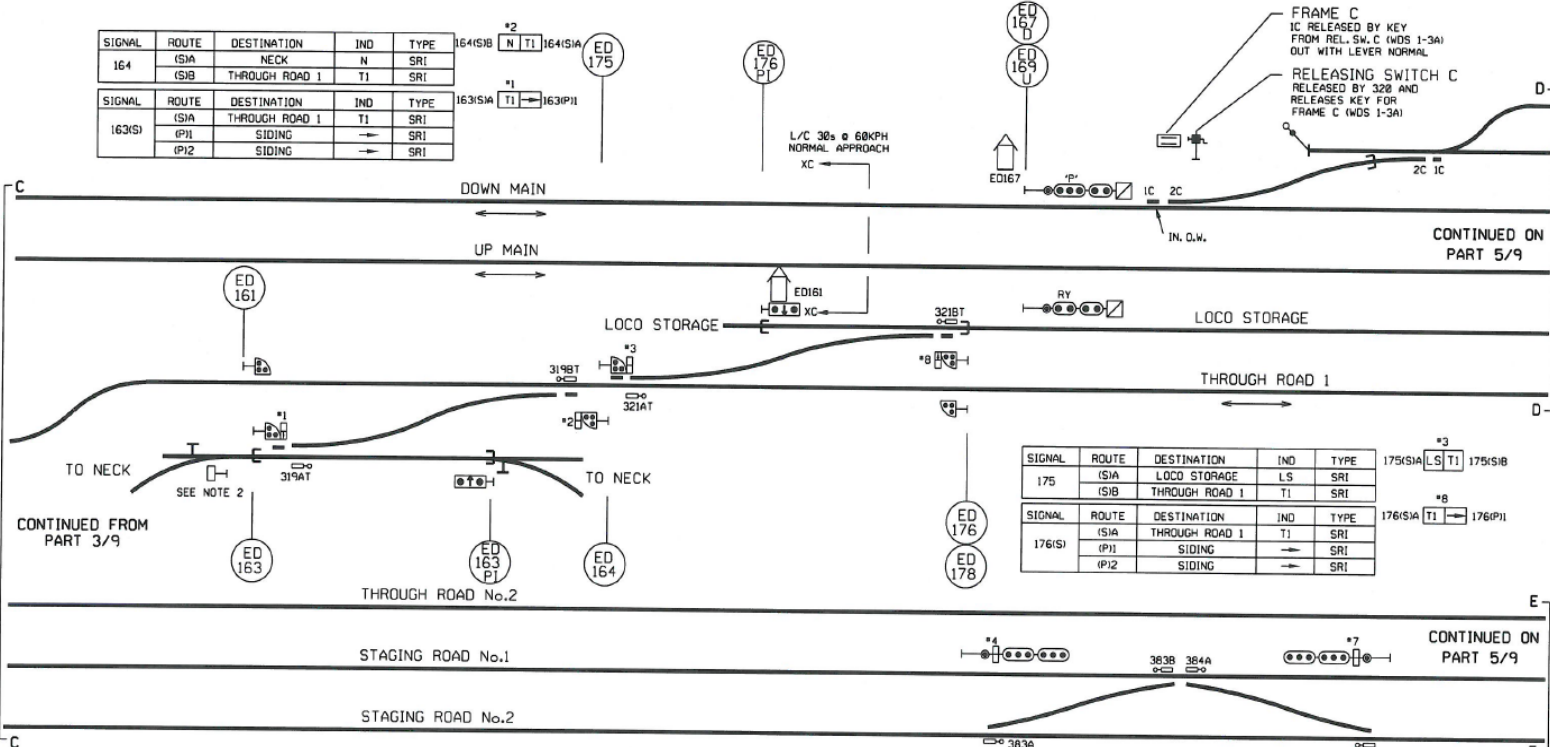

SIGNAL	ROUTE	DESTINATION	IND	TYPE
175	(S)A	LOCO STORAGE	LS	SRI
	(S)B	THROUGH ROAD 1	T1	SRI
176(S)	(S)A	THROUGH ROAD 1	T1	SRI
	(P)1	SIDING	-	SRI
	(P)2	SIDING	-	SRI

SIGNAL	ROUTE	DESTINATION	IND	TYPE
511	(M)A	STAGING ROAD 1	-	-
	(S)A	STAGING ROAD 1	S1	SRI
	(M)B	STAGING ROAD 2	-	-
	(S)B	STAGING ROAD 2	S2	SRI
513	(M)A	STAGING ROAD 1	-	-
	(S)A	STAGING ROAD 1	S1	SRI
	(M)B	STAGING ROAD 2	-	-
	(S)B	STAGING ROAD 2	S2	SRI

POINTS No.	POINTS TYPE	WARDING
383	WB&S DB4M	AM
384	WB&S DB4M	AN

SIGNAL	ROUTE	DESTINATION	IND	TYPE
514	(M)A	STAGING ROAD 2	-	-
	(S)A	STAGING ROAD 2	S2	SRI
	(M)B	STAGING ROAD 1	-	-
	(S)B	STAGING ROAD 1	S1	SRI
516	(M)A	STAGING ROAD 2	-	-
	(S)A	STAGING ROAD 2	S2	SRI
	(M)B	STAGING ROAD 1	-	-
	(S)B	STAGING ROAD 1	S1	SRI

FRAME C
IC RELEASED BY KEY
FROM REL. SW. C (WDS 1-3A)
OUT WITH LEVER NORMAL

RELEASING SWITCH C
RELEASED BY 320 AND
RELEASES KEY FOR
FRAME C (WDS 1-3A)

NOTE 2: END SIGNALLED AUTHORITY
DO NOT PROCEED
UNLESS AUTHORISED.

ARTC

ENFIELD
PART 4 of 9
JOB NO. EJ1942-07-5
PRODUCED BY SIEMENS RAIL AUTOMATION VER:08122014