

SIGNAL	ROUTE	DESTINATION	IND	TYPE
248	(MIA)	STAGING ROAD 1	S	MLRI
	(SIA)	STAGING ROAD 1	S1	SRI
	(SIB)	THROUGH ROAD 2	T2	SRI
	(SIC)	ROAD 9	9	SRI
	(SID)	THROUGH ROAD 1	T1	SRI
	(MIF-1)	UP MAIN (VIA 341R)	U	MLRI
	(SIF-1)	UP MAIN (VIA 341R)	UM	SRI
	(MIF-2)	UP MAIN (VIA 339R)	U	MLRI
	(SIF-2)	UP MAIN (VIA 339R)	UM	SRI
	(IMG)	DOWN MAIN	DM	SRI
	(SIG)	DOWN MAIN	DM	SRI


#2				
248(SIA)	S1	T1	248(SID)	
248(SIB)	T2	UM	248(SIF1/F2)	
248(SIC)	9	DM	248(SIG)	

SIGNAL	ROUTE	DESTINATION	IND	TYPE
250	(SIA)	JLC	LC	SRI
	(MIB)	STAGING ROAD 1		
	(SIB)	STAGING ROAD 1	S1	SRI
	(SIC)	THROUGH ROAD 2	T2	SRI
	(SID)	ROAD 9	9	SRI
	(SIF)	THROUGH ROAD 1	T1	SRI
(IMG)	UP MAIN	UM	SRI	
(SIG)	UP MAIN	UM	SRI	

#3				
250(SIA)	LC	9	250(SID)	
250(SIB)	S1	T1	250(SIF)	
250(SIC)	T2	UM	250(SIG)	

SIGNAL	ROUTE	DESTINATION	IND	TYPE
259	(MIA)	DOWN SOUTH FORK	-	-
	(SIA)	DOWN SOUTH FORK	SF	SRI
	(MIB)	DOWN MAIN	-	-
(SIB)	DOWN MAIN	DM	SRI	

#4				
259(SIA)	SF	DM	259(SIB)	

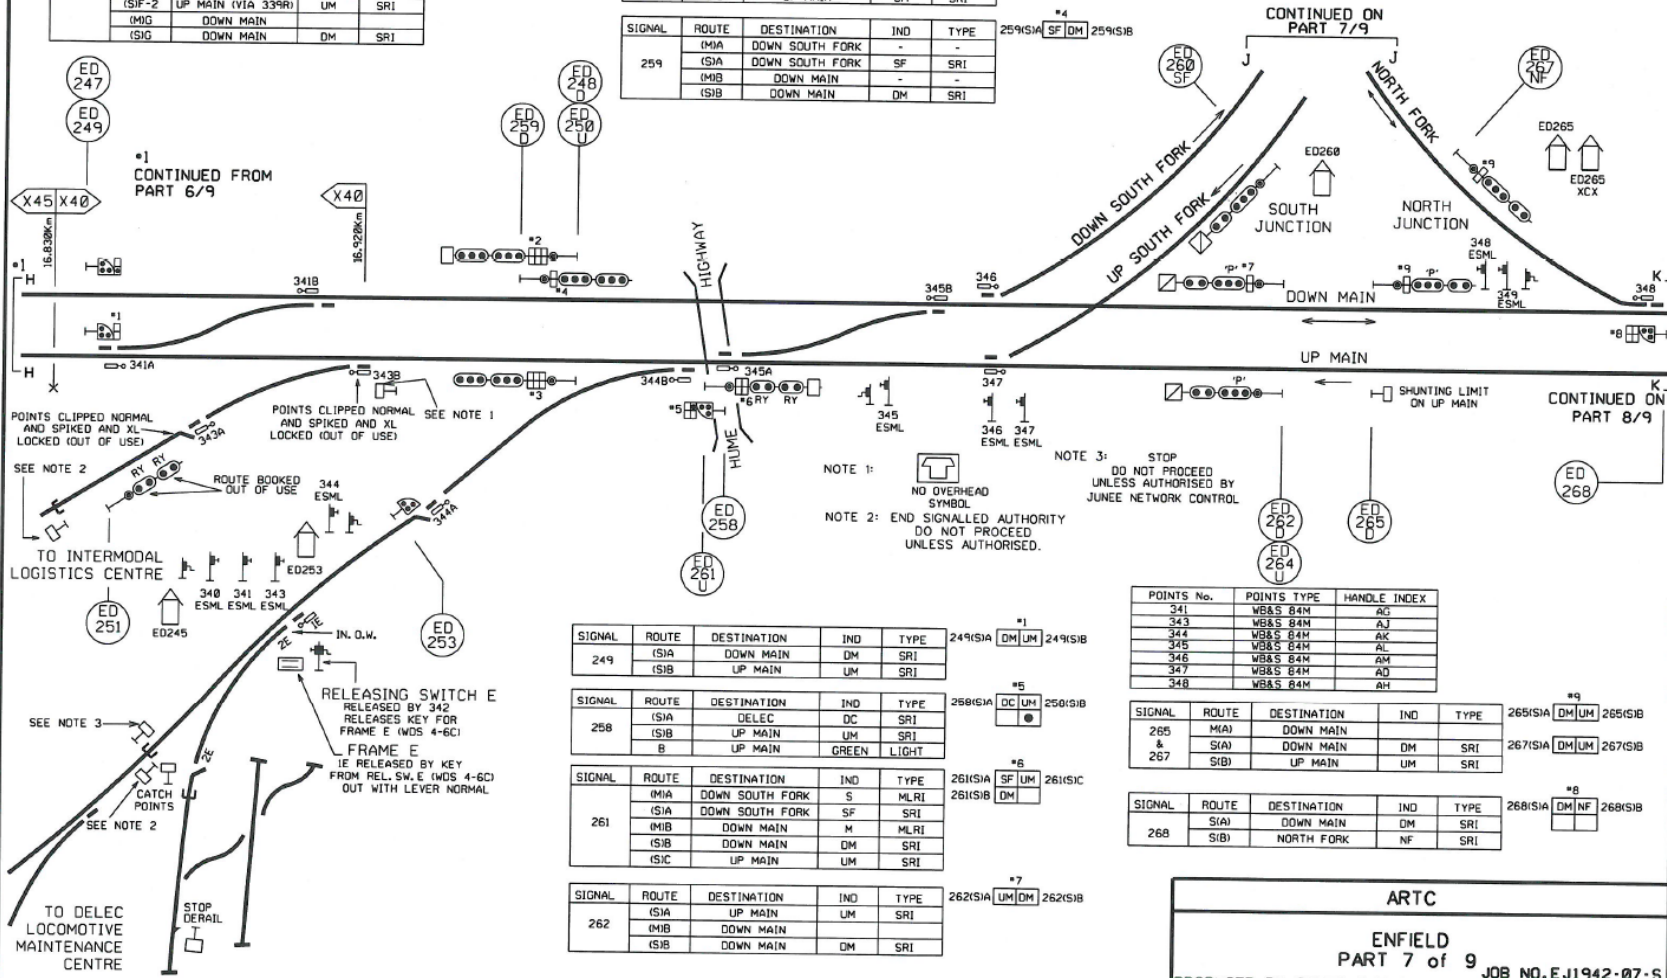

SIGNAL	ROUTE	DESTINATION	IND	TYPE
249	(SIA)	DOWN MAIN	DM	SRI
	(SIB)	UP MAIN	UM	SRI

#1				
249(SIA)	DM	UM	249(SIB)	

SIGNAL	ROUTE	DESTINATION	IND	TYPE
258	(SIA)	DELEC	DC	SRI
	(SIB)	UP MAIN	UM	SRI
	(SIB)	UP MAIN	GREEN	LIGHT

#5				
258(SIA)	DC	UM	258(SIB)	

SIGNAL	ROUTE	DESTINATION	IND	TYPE
261	(MIA)	DOWN SOUTH FORK	S	MLRI
	(SIA)	DOWN SOUTH FORK	SF	SRI
	(MIB)	DOWN MAIN	M	MLRI
	(SIB)	DOWN MAIN	DM	SRI
	(SIC)	UP MAIN	UM	SRI

#6				
261(SIA)	SF	UM	261(SIC)	
261(SIB)	DM			

SIGNAL	ROUTE	DESTINATION	IND	TYPE
262	(SIA)	UP MAIN	UM	SRI
	(MIB)	DOWN MAIN	DM	SRI
	(SIB)	DOWN MAIN	DM	SRI

#7				
262(SIA)	UM	DM	262(SIB)	

POINTS No.	POINTS TYPE	HANDLE INDEX
341	WB&S 84M	AG
343	WB&S 84M	AJ
344	WB&S 84M	AK
345	WB&S 84M	AL
346	WB&S 84M	AM
347	WB&S 84M	AD
348	WB&S 84M	AH

SIGNAL	ROUTE	DESTINATION	IND	TYPE
265 & 267	(MIA)	DOWN MAIN	DM	SRI
	(SIA)	DOWN MAIN	DM	SRI
	(SIB)	UP MAIN	UM	SRI

#9				
265(SIA)	DM	UM	265(SIB)	
267(SIA)	DM	UM	267(SIB)	

SIGNAL	ROUTE	DESTINATION	IND	TYPE
268	(SIA)	DOWN MAIN	DM	SRI
	(SIB)	NORTH FORK	NF	SRI

#8				
268(SIA)	DM	NF	268(SIB)	

**ARTC**

**ENFIELD**  
PART 7 of 9  
JOB NO. EJ1942-07-S  
PRODUCED BY SIEMENS RAIL AUTOMATION VER:08122014