

SIGNAL	ROUTE	DESTINATION	IND	TYPE
248	(MIA)	STAGING ROAD 1	S	MLRI
	(SIA)	STAGING ROAD 1	S1	SRI
	(SIB)	THROUGH ROAD 2	T2	SRI
	(SIC)	ROAD 9	9	SRI
	(SID)	THROUGH ROAD 1	T1	SRI
	(MIF-1)	UP MAIN (VIA 341R)	U	MLRI
	(SIF-1)	UP MAIN (VIA 341R)	UM	SRI
	(MIF-2)	UP MAIN (VIA 339R)	U	MLRI
	(SIF-2)	UP MAIN (VIA 339R)	UM	SRI
	(MIG)	DOWN MAIN		
(SIG)	DOWN MAIN	DM	SRI	


#2	
248(SIA)	SI T1 248(SID)
248(SIB)	T2 UM 248(SIF1/F2)
248(SIC)	9 DM 248(SIG)

SIGNAL	ROUTE	DESTINATION	IND	TYPE
250	(SIA)	ILC	LC	SRI
	(MIB)	STAGING ROAD 1	S1	SRI
	(SIB)	THROUGH ROAD 2	T2	SRI
	(SID)	ROAD 9	9	SRI
	(SIF)	THROUGH ROAD 1	T1	SRI
	(MIG)	UP MAIN		
(SIG)	UP MAIN	UM	SRI	

#3	
250(SIA)	LC 9 250(SID)
250(SIB)	SI T1 250(SIF)
250(SIC)	T2 UM 250(SIH)

SIGNAL	ROUTE	DESTINATION	IND	TYPE
259	(MIA)	DOWN SOUTH FORK	-	-
	(SIA)	DOWN SOUTH FORK	SF	SRI
	(MIB)	DOWN MAIN	-	-
	(SIB)	DOWN MAIN	DM	SRI

#4	
259(SIA)	SF DM 259(SIB)

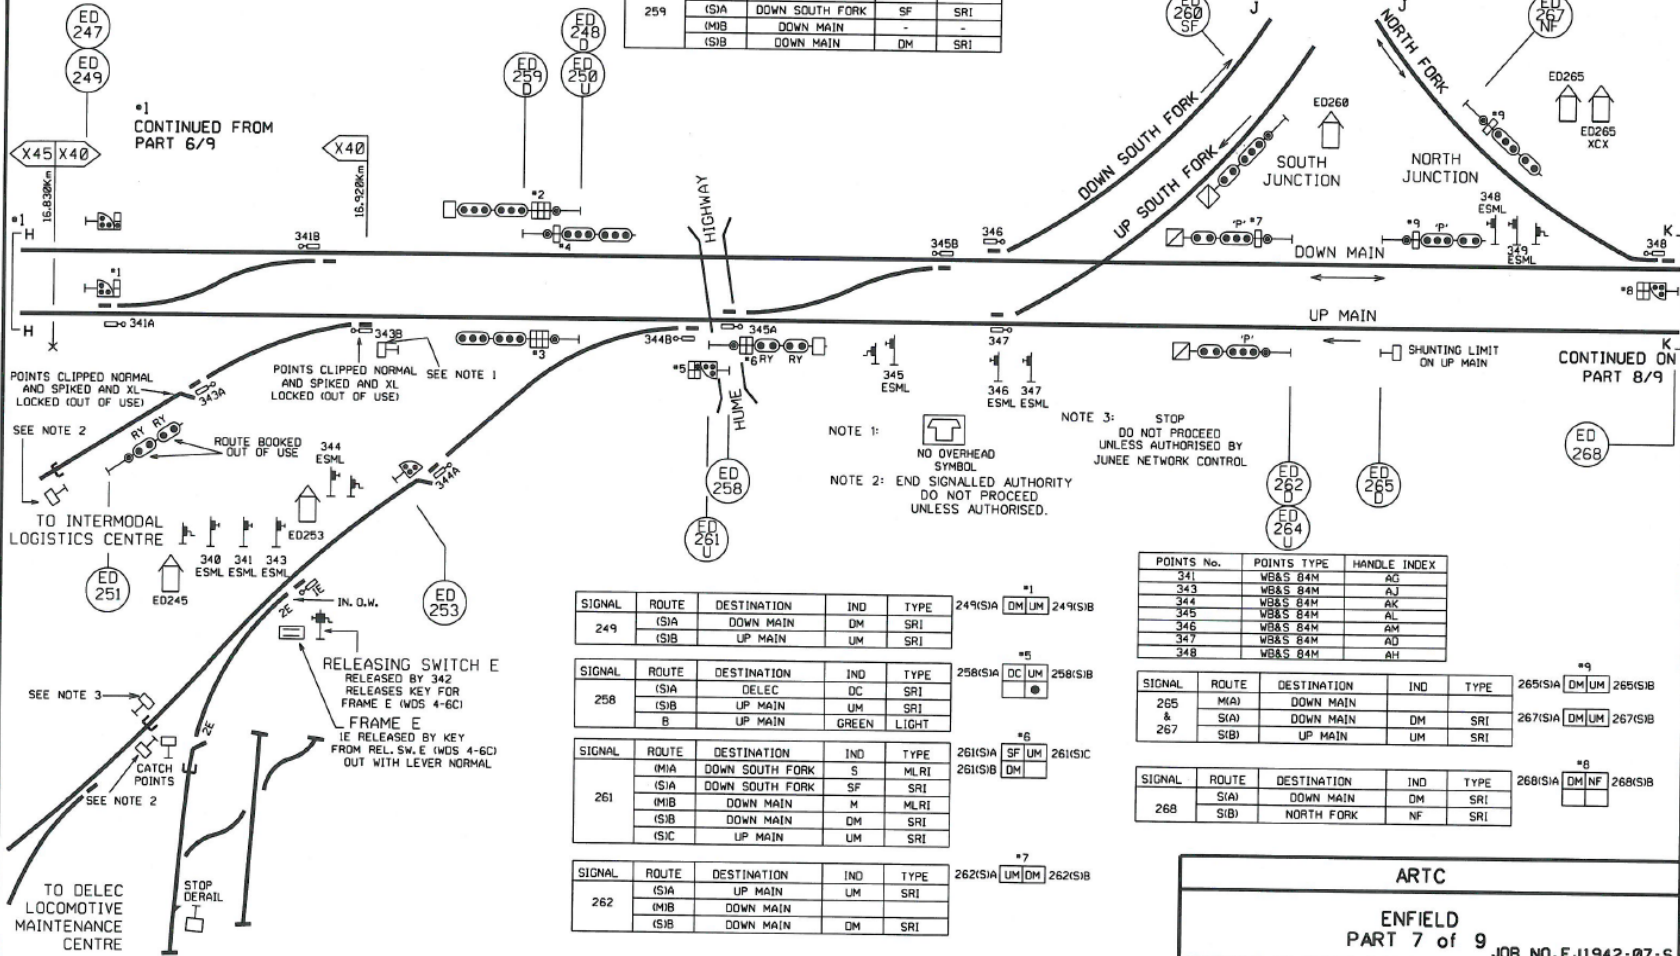

NOTE 1: NO OVERHEAD SYMBOL  
 NOTE 2: END SIGNALLED AUTHORITY DO NOT PROCEED UNLESS AUTHORISED.  
 NOTE 3: STOP DO NOT PROCEED UNLESS AUTHORISED BY JUNEE NETWORK CONTROL

POINTS No.	POINTS TYPE	HANDLE INDEX
341	WB&S 84M	AG
343	WB&S 84M	AJ
344	WB&S 84M	AK
345	WB&S 84M	AL
346	WB&S 84M	AM
347	WB&S 84M	AD
348	WB&S 84M	AH

SIGNAL	ROUTE	DESTINATION	IND	TYPE
249	(SIA)	DOWN MAIN	DM	SRI
	(SIB)	UP MAIN	UM	SRI

#1	
249(SIA)	DM UM 249(SIB)

SIGNAL	ROUTE	DESTINATION	IND	TYPE
258	(SIA)	DELEC	DC	SRI
	(SIB)	UP MAIN	UM	SRI
	B	UP MAIN	GREEN	LIGHT

#5	
258(SIA)	DC UM 258(SIB)

SIGNAL	ROUTE	DESTINATION	IND	TYPE
261	(MIA)	DOWN SOUTH FORK	S	MLRI
	(SIA)	DOWN SOUTH FORK	SF	SRI
	(MIB)	DOWN MAIN	M	MLRI
	(SIB)	DOWN MAIN	DM	SRI
(SIC)	UP MAIN	UM	SRI	

#6	
261(SIA)	SF UM 261(SIC)
261(SIB)	DM 261(SIB)

SIGNAL	ROUTE	DESTINATION	IND	TYPE
262	(SIA)	UP MAIN	UM	SRI
	(MIB)	DOWN MAIN	DM	SRI
	(SIB)	DOWN MAIN	DM	SRI

#7	
262(SIA)	UM DM 262(SIB)

SIGNAL	ROUTE	DESTINATION	IND	TYPE
265	(MIA)	DOWN MAIN		
	(SIA)	DOWN MAIN	DM	SRI
267	(SIB)	UP MAIN	UM	SRI

#9	
265(SIA)	DM UM 265(SIB)
267(SIA)	DM UM 267(SIB)

SIGNAL	ROUTE	DESTINATION	IND	TYPE
268	(SIA)	DOWN MAIN	DM	SRI
	(SIB)	NORTH FORK	NF	SRI

#8	
268(SIA)	DM NF 268(SIB)

ARTC  
 ENFIELD  
 PART 7 of 9  
 PRODUCED BY SIEMENS RAIL AUTOMATION VER:08122014