
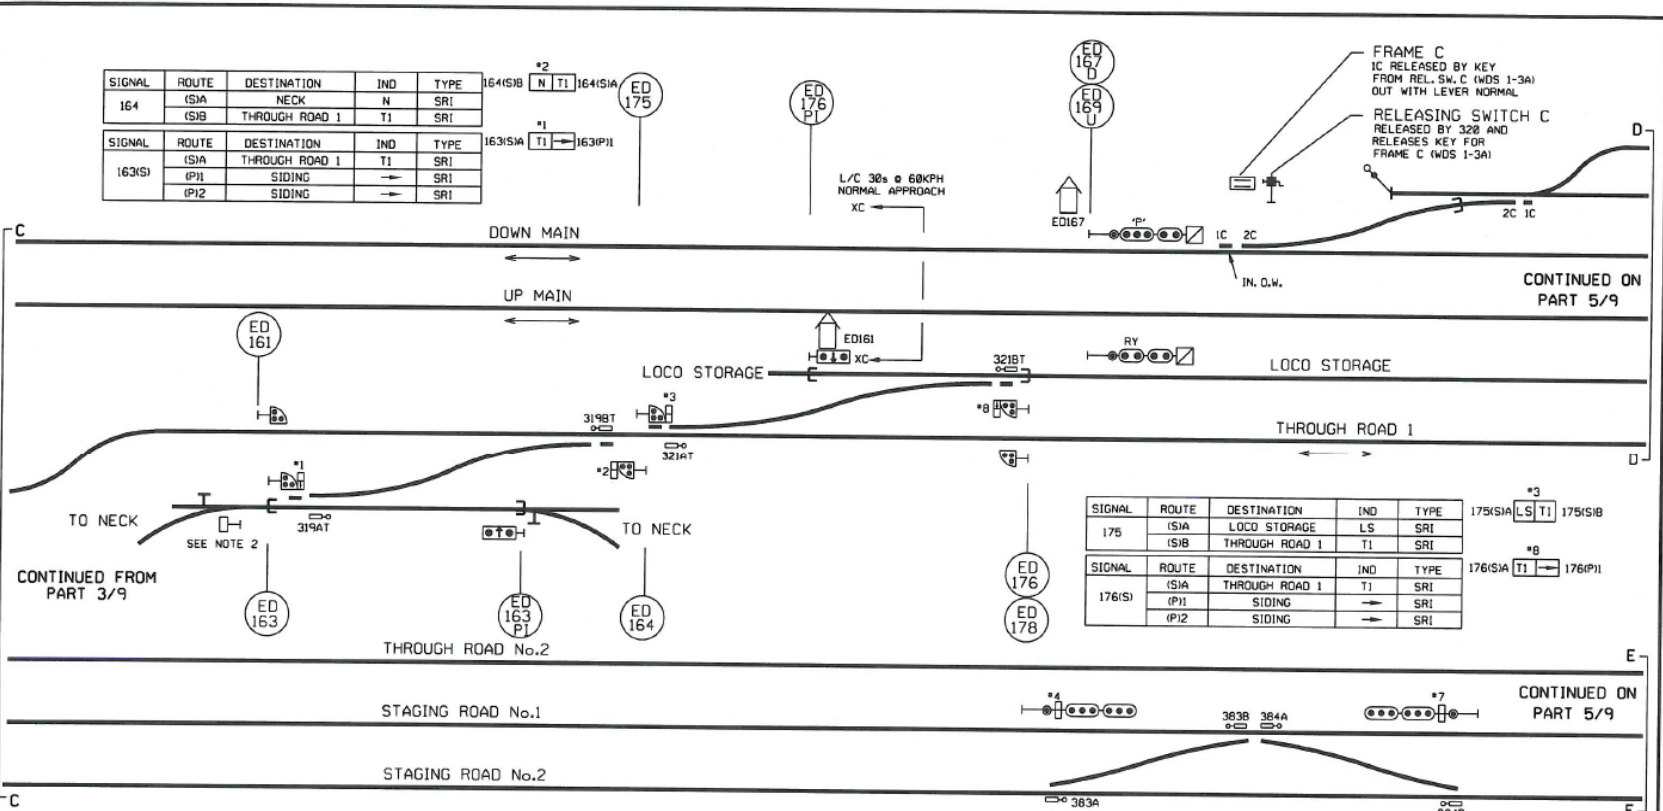


SIGNAL	ROUTE	DESTINATION	IND	TYPE
164	(S)A	NECK	N	SRI
	(S)B	THROUGH ROAD 1	T1	SRI
163(S)	(S)A	THROUGH ROAD 1	T1	SRI
	(P)1	SIDING	-	SRI
	(P)2	SIDING	-	SRI

SIGNAL	ROUTE	DESTINATION	IND	TYPE
164(S)B	N	T1	164(S)A	ED 175
	T1	163(P)1	163(S)A	ED 176

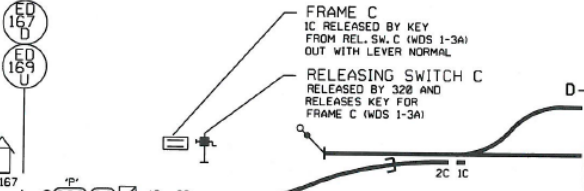

SIGNAL	ROUTE	DESTINATION	IND	TYPE
175	(S)A	LOCO STORAGE	LS	SRI
	(S)B	THROUGH ROAD 1	T1	SRI
176(S)	(S)A	THROUGH ROAD 1	T1	SRI
	(P)1	SIDING	-	SRI
	(P)2	SIDING	-	SRI

SIGNAL	ROUTE	DESTINATION	IND	TYPE
175(S)A	LS	T1	175(S)B	
176(S)A	T1	176(P)1		

POINTS No.	POINTS TYPE	WARDING
383	WBS 084M	AN
384	WBS 084M	AN

SIGNAL	ROUTE	DESTINATION	IND	TYPE
511	(M)A	STAGING ROAD 1	-	-
	(S)A	STAGING ROAD 1	S1	SRI
	(M)B	STAGING ROAD 2	-	-
	(S)B	STAGING ROAD 2	S2	SRI
513	(M)A	STAGING ROAD 1	-	-
	(S)A	STAGING ROAD 1	S1	SRI
	(M)B	STAGING ROAD 2	-	-
	(S)B	STAGING ROAD 2	S2	SRI

SIGNAL	ROUTE	DESTINATION	IND	TYPE
514	(M)A	STAGING ROAD 2	-	-
	(S)A	STAGING ROAD 2	S2	SRI
	(M)B	STAGING ROAD 1	-	-
	(S)B	STAGING ROAD 1	S1	SRI
516	(M)A	STAGING ROAD 2	-	-
	(S)A	STAGING ROAD 2	S2	SRI
	(M)B	STAGING ROAD 1	-	-
	(S)B	STAGING ROAD 1	S1	SRI

NOTE 2: END SIGNALLED AUTHORITY DO NOT PROCEED UNLESS AUTHORISED.

ARTC

ENFIELD

PART 4 of 9

PRODUCED BY SIEMENS RAIL AUTOMATION VER 08122014