


EMERGENCY OPERATION LOCKS (EOL)

| POINTS | POINTS TYPE | INSCRIPTION |
|--------|-------------|--------------------------------|
| 782A | WBS TO 84M | COOKS RIVER EOL & 782A PTS MTR |
| 782B | WBS TO 84M | COOKS RIVER EOL & 782B PTS MTR |
| 783A | WBS TO 84M | COOKS RIVER EOL & 783A PTS MTR |
| 783B | WBS TO 84M | COOKS RIVER EOL & 783B PTS MTR |

| SIGNAL | ROUTE | DESTINATION | IND'N | TYPE | (S)B | 724 | | (S)C |
|--------|-------|-------------|-------|------|------|-----|----|------|
| | | | | | | UB | DB | |
| 724 | (M)B | UP BOTANY | - | - | - | - | - | - |
| | (S)B | UP BOTANY | UB | SRI | - | - | - | - |
| | (M)C | DOWN BOTANY | - | - | - | - | - | - |
| | (S)C | DOWN BOTANY | DB | SRI | - | - | - | - |

| SIGNAL | ROUTE | DESTINATION | IND'N | TYPE | (S)A | 723 | | (S)B |
|--------|-------|-------------|-------|------|------|-----|----|------|
| | | | | | | DB | UB | |
| 723 | (M)A | DOWN BOTANY | - | - | - | - | - | - |
| | (S)A | DOWN BOTANY | DB | SRI | - | - | - | - |
| | (M)B | UP BOTANY | - | - | - | - | - | - |
| | (S)B | UP BOTANY | UB | SRI | - | - | - | - |

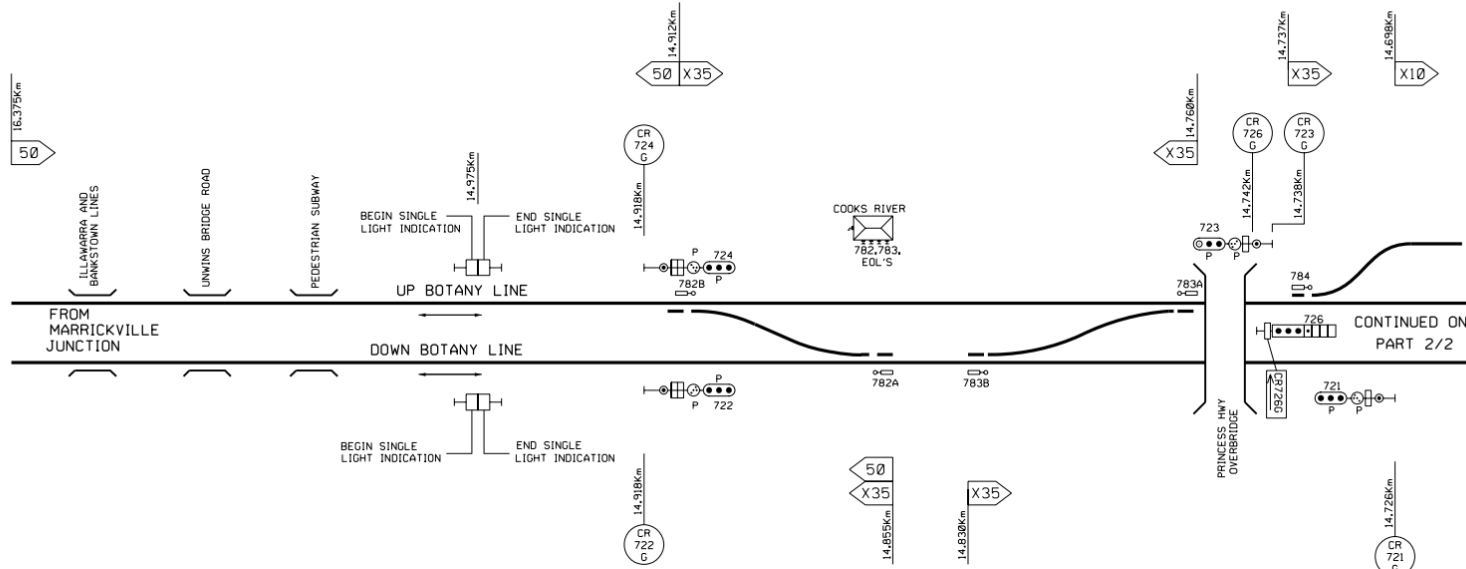

| SIGNAL | ROUTE | DESTINATION | IND'N | TYPE | (S)B | 722 | | (S)C |
|--------|-------|-------------|-------|------|------|-----|----|------|
| | | | | | | UB | DB | |
| 722 | (M)B | UP BOTANY | - | BOL | - | - | - | - |
| | (S)B | UP BOTANY | UB | SRI | - | - | - | - |
| | (M)C | DOWN BOTANY | - | - | - | - | - | - |
| | (S)C | DOWN BOTANY | DB | SRI | - | - | - | - |

| SIGNAL | ROUTE | DESTINATION | IND'N | TYPE | (S)A | 721 | | (S)B |
|--------|-------|-------------|-------|------|------|-----|----|------|
| | | | | | | DB | UB | |
| 721 | (M)A | DOWN BOTANY | - | - | - | - | - | - |
| | (S)A | DOWN BOTANY | DB | SRI | - | - | - | - |
| | (M)B | UP BOTANY | - | BOL | - | - | - | - |
| | (S)B | UP BOTANY | UB | SRI | - | - | - | - |

| SIGNAL | ROUTE | DESTINATION | IND'N | TYPE | (S)A | (S)B | 726 | |
|--------|-------|------------------|-------|------|-------|------|-----|----|
| | | | | | | | CR | UB |
| 726 | (S)A | SIDING (CR YARD) | CR | SRI | - | - | - | - |
| | (S)B | RUN AROUND | S | SRI | - | - | - | - |
| | (S)C | UP BOTANY | UB | SRI | - | - | - | - |
| | (S)C | UP BOTANY | UB | SRI | GREEN | - | - | - |

| Rev | Date | Description | By | App | Checked | Date | By | App |
|-----|------|---------------------|---------|-----|---------|------|----|-----|
| 1 | | ASPECT RAIL SYSTEMS | | | | | | |
| 2 | | State | | | | | | |
| 3 | | Designed | N.YATES | | | | | |
| 4 | | Drawn | N.YATES | | | | | |
| 5 | | Reviewed | S.LODGE | | | | | |
| 6 | | Checked | D.BLUCK | | | | | |

ARTC

ARTCS602001

Cooks River Signalling Arrangement

SHEET No. 001