


EMERGENCY OPERATION LOCKS (EOL)		
POINTS	POINTS TYPE	INSCRIPTION
782A	WBS TD B4M	COOKS RIVER EOL & 782A PTS MTR
782B	WBS TD B4M	COOKS RIVER EOL & 782B PTS MTR
783A	WBS TD B4M	COOKS RIVER EOL & 783A PTS MTR
783B	WBS TD B4M	COOKS RIVER EOL & 783B PTS MTR

SIGNAL	ROUTE	DESTINATION	IND'N	TYPE	724	
					ISIB	ISIB
724	IMB	UP BOTANY	-	-	-	-
	ISIB	UP BOTANY	-	-	-	-
	IMC	DOWN BOTANY	-	-	-	-
	ISIC	DOWN BOTANY	DB	SRI	-	-

724	
UB	DB
-	-

SIGNAL	ROUTE	DESTINATION	IND'N	TYPE	723	
					ISIA	ISIB
723	IMIA	DOWN BOTANY	-	-	-	-
	ISIA	DOWN BOTANY	-	-	-	-
	IMB	UP BOTANY	-	-	-	-
	ISIB	UP BOTANY	UB	SRI	-	-

723	
DB	UB
-	-

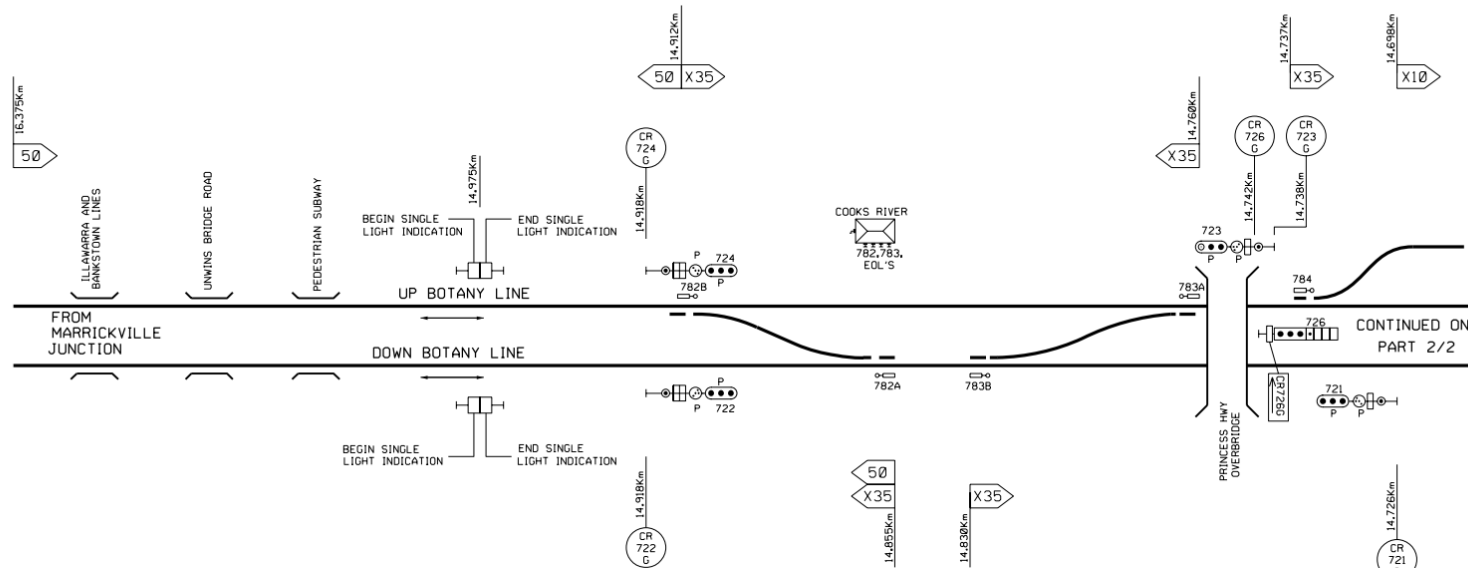

SIGNAL	ROUTE	DESTINATION	IND'N	TYPE	722	
					ISIB	ISIB
722	IMB	UP BOTANY	-	-	-	-
	ISIB	UP BOTANY	UB	SRI	-	-
	IMC	DOWN BOTANY	-	-	-	-
	ISIC	DOWN BOTANY	DB	SRI	-	-

722	
UB	DB
-	-

SIGNAL	ROUTE	DESTINATION	IND'N	TYPE	721	
					ISIA	ISIB
721	IMIA	DOWN BOTANY	-	-	-	-
	ISIA	DOWN BOTANY	DB	SRI	-	-
	IMB	UP BOTANY	-	-	-	-
	ISIB	UP BOTANY	UB	SRI	-	-

721	
DB	UB
-	-

SIGNAL	ROUTE	DESTINATION	IND'N	TYPE	726	
					ISIA	ISIB
726	ISIA	SIDING (CR YARD)	CR	SRI	-	-
	ISIB	RUN AROUND	S	SRI	-	-
	ISIC	UP BOTANY	UB	SRI	-	-
	ISIB	UP BOTANY	UB	SRI	GREEN	-

726	
CR	S
-	-

Designed by	ASPEX RAIL SYSTEMS
Scale	
Date	Date Certified
Designed	N. YATES XX/XXXXXX
Drawn	N. YATES XX/XXXXXX
Revised	S. LODGE XX/XXXXXX
Drawn	S. LODGE XX/XXXXXX
Checked	D. BLUCK XX/XXXXXX
Drawn	D. BLUCK XX/XXXXXX

ARTC		ARTCS6020001
COOKS RIVER SIGNALLING ARRANGEMENT		Sheet No. 001