


Diagram courtesy of Graham Eames

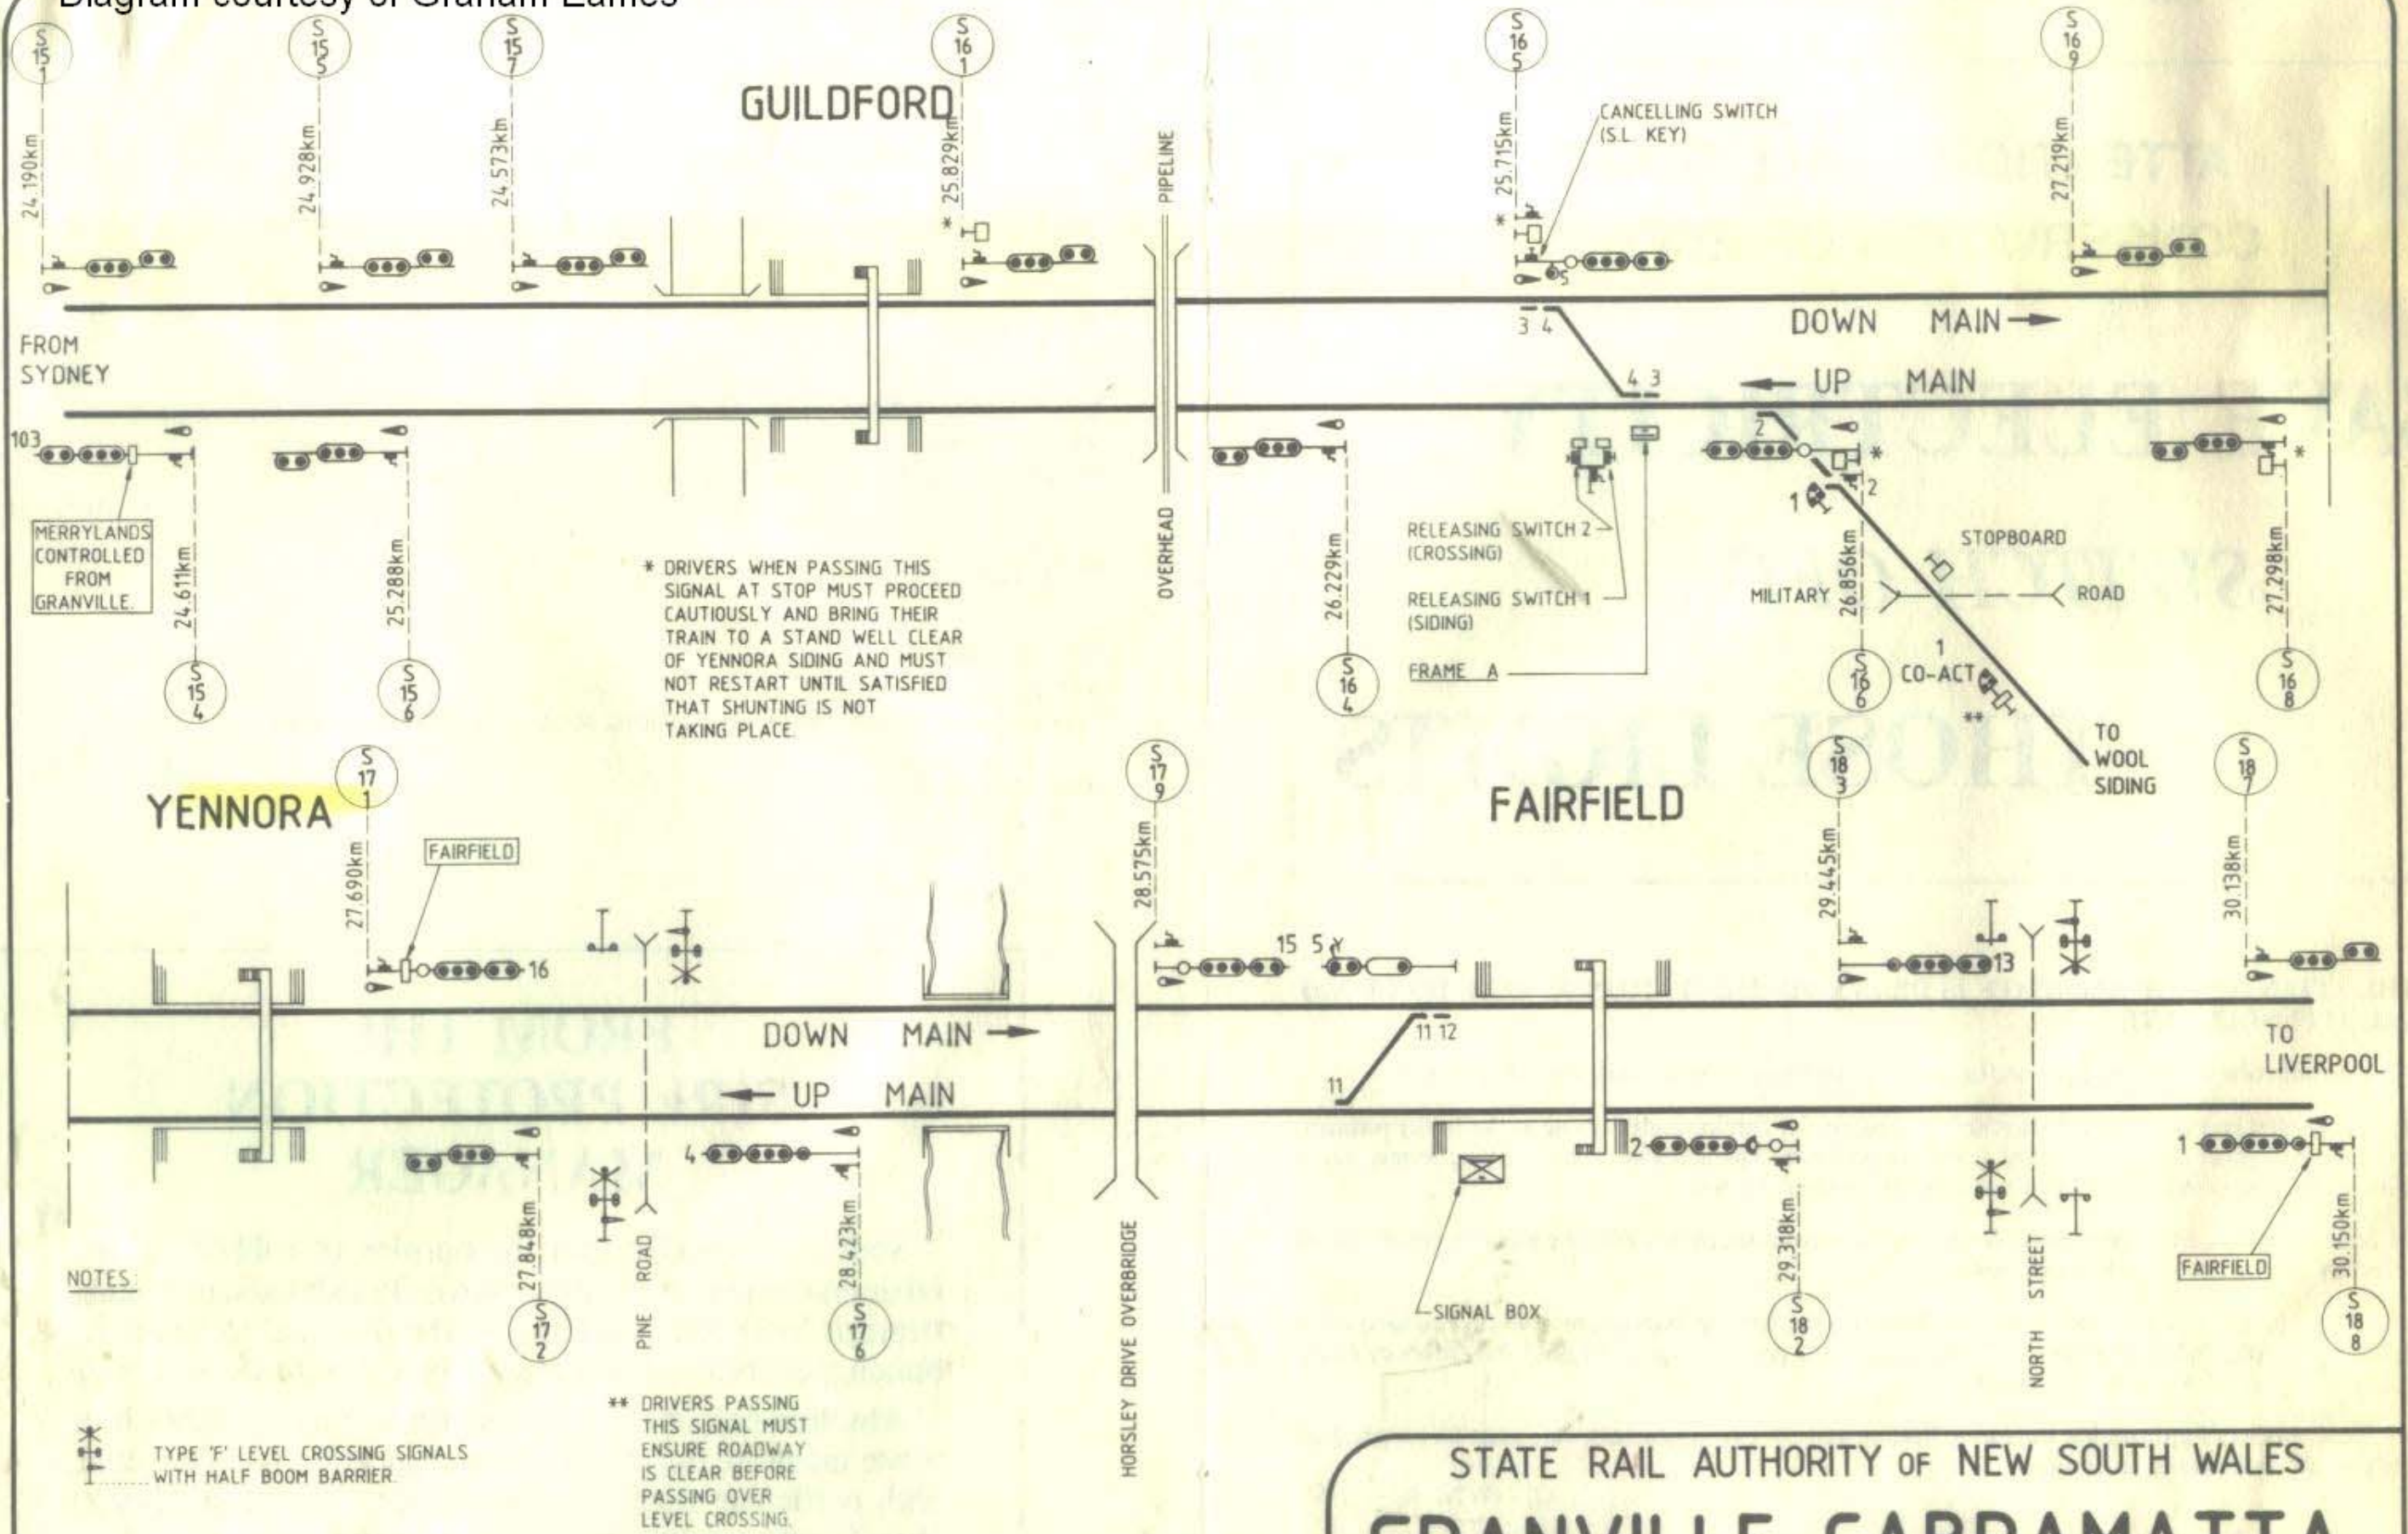

STATE RAIL AUTHORITY OF NEW SOUTH WALES
GRANVILLE-CABRAMATTA.

SIGNALLING ARRANGEMENT.

PROJECT CO-ORDINATOR SIGNAL RENEWAL & MODERNISATION 1989