


SIGNAL	ROUTE	DESTINATION	IND
HY53	(M)A	DOWN RELIEF	R
	(S)A	DOWN RELIEF	DR
	(M)B	TURNBACK 1	T
	(S)B	TURNBACK 1	T1
	(M)C	DOWN MAIN	-
(S)C	DOWN MAIN	DM	
#1	(M)F	UP LOOP	L
#1	(S)F	UP LOOP	UL
#1	(S)G	UP SIDING 1	U1
#1	(S)H	INWARDS CARSHED	IC

SIGNAL	ROUTE	DESTINATION	IND	IND
HY55	(M)A	TURNBACK 1	T	T1
	(S)A	TURNBACK 1	T1	T1
	(M)B	DOWN MAIN	D	DM
	(S)B	DOWN MAIN	DM	DM
	(M)C	UP MAIN	-	UM
(S)C	UP MAIN	UM	UM	
#1	(M)D	UP LOOP	L	UL
#1	(S)D	UP LOOP	UL	UL
#1	(S)F	UP SIDING 1	U1	U1
#1	(S)G	INWARDS CARSHED	IC	IC

SIGNAL	ROUTE	DESTINATION	IND
HY51	(M)	DOWN RELIEF	-
	(S)	DOWN RELIEF	-

# HORNSBY

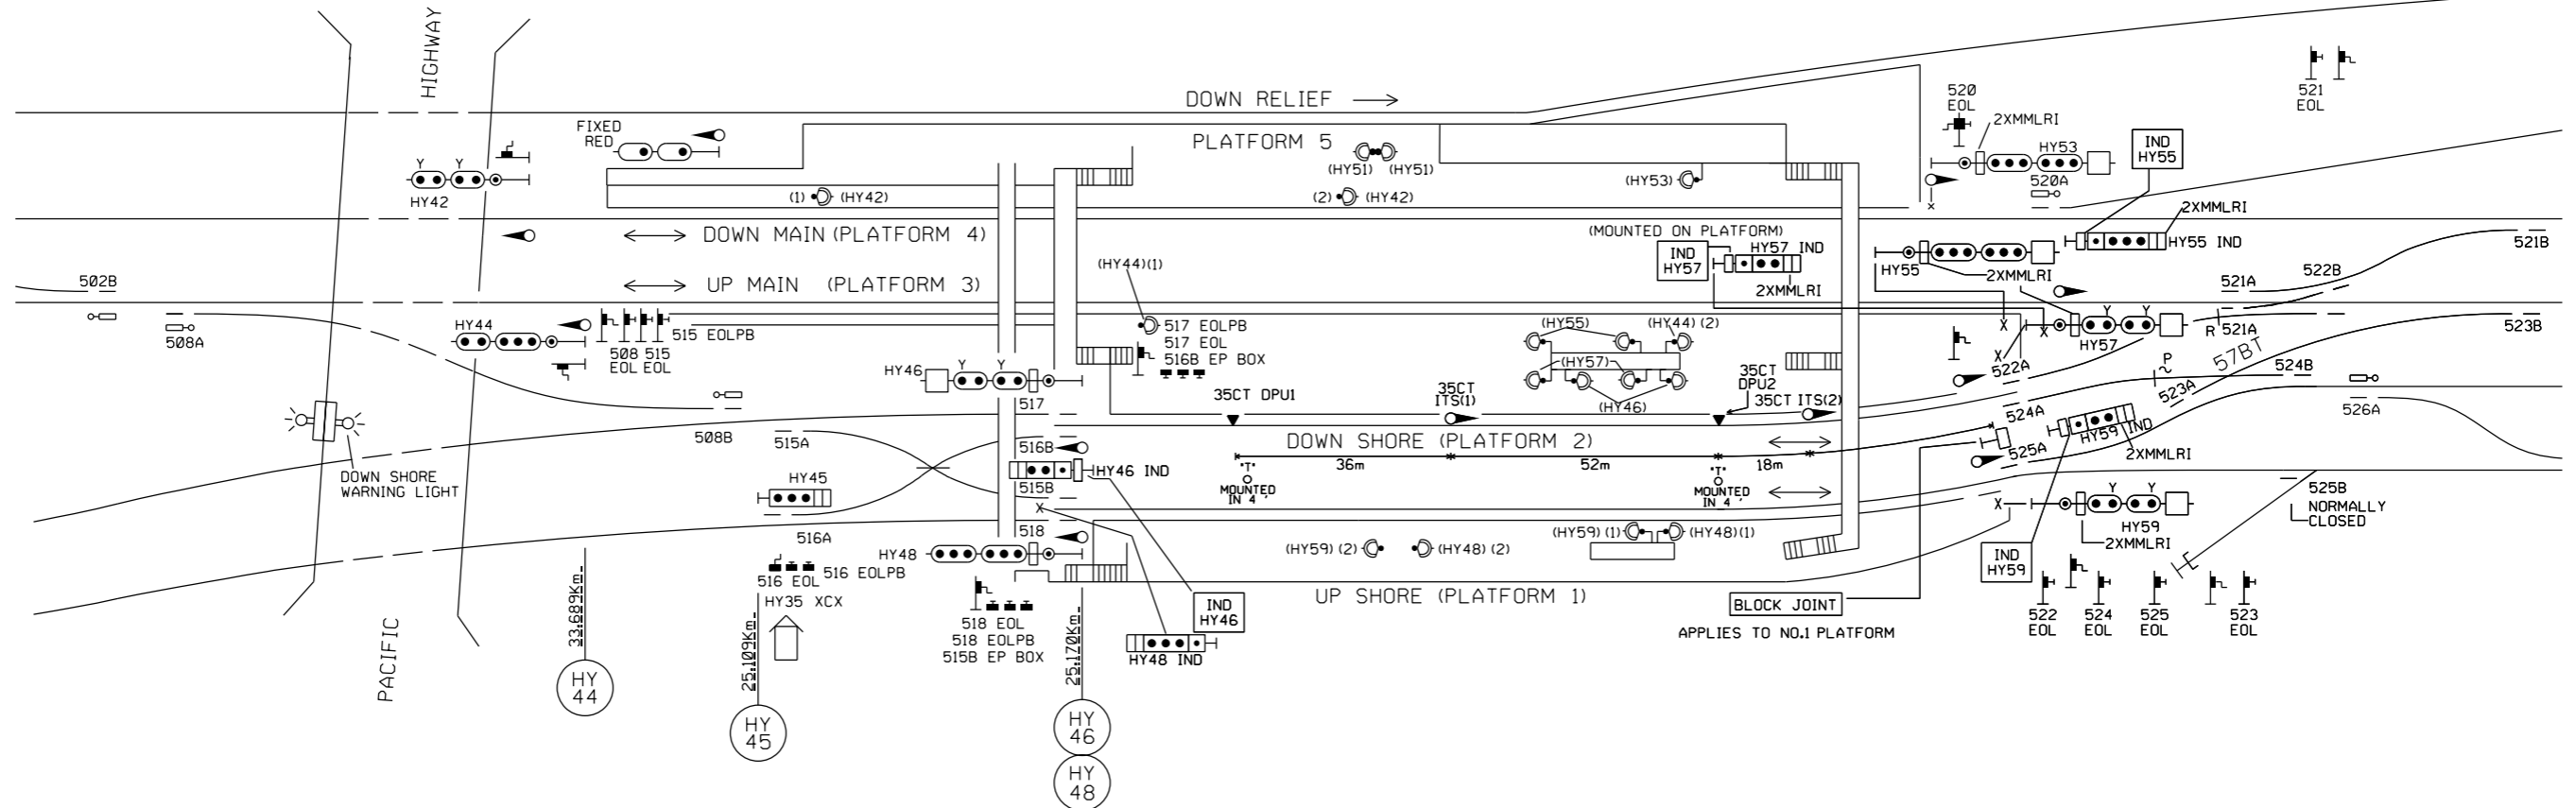

SIGNAL	ROUTE	DESTINATION	IND
HY44	(M)A	UP MAIN	-
	(S)A	UP MAIN	-
HY45	(S)A	DOWN SHORE	2
	(S)B	UP SHORE	1

SIGNAL	ROUTE	IND
HY45(S)	2	A
	1	B

SIGNAL	ROUTE	DESTINATION	IND	IND
HY46	(M)A	UP SHORE	S	S
	(S)A	UP SHORE	US	S
	(M)C	UP MAIN	M	M
(S)C	UP MAIN	UM	M	

SIGNAL	ROUTE	DESTINATION	IND	IND
HY48	(M)A	UP SHORE	-	-
	(S)A	UP SHORE	US	S
	(M)C	UP MAIN	-	-
	(S)C	UP MAIN	UM	M

SIGNAL	ROUTE	DESTINATION	IND	IND
HY57	(M)A	TURNBACK 1	T	T1
	(S)A	TURNBACK 1	T1	T1
	(M)B	DOWN MAIN	D	DM
	(S)B	DOWN MAIN	DM	DM
	(M)C	UP MAIN	U	UM
(S)C	UP MAIN	UM	UM	
#1	(M)D	UP LOOP	L	UL
#1	(S)D	UP LOOP	UL	UL
#1	(S)F	UP SIDING 1	U1	U1
#1	(S)G	INWARDS CARSHED	IC	IC
#1	(S)J	UP SIDINGS	US	US

SIGNAL	ROUTE	DESTINATION	IND	IND
HY59	(M)A	DOWN MAIN	D	DM
	(S)A	DOWN MAIN	DM	DM
	(M)B	UP MAIN	U	UM
	(S)B	UP MAIN	UM	UM
	(M)C	UP LOOP	L	UL
#1	(S)C	UP LOOP	UL	UL
#1	(S)D	UP LOOP	UL	UL
#1	(S)F	INWARDS CARSHED	IC	IC
#1	(S)H	UP SIDINGS	US	US

\*1 ROUTE BOOKED OUT OF USE



HORNSBY JUNCTION REMODELLING PROJECT STAGE 23  
SIGNALLING ARRANGEMENT DIAGRAM  
PART 1 OF 3

WN 34 to 52 - 2017

VER 10042017