



SIGNAL	ROUTE	DESTINATION	INDICATION
443	443(M)A	DOWN MAIN	-
	443(S)A	DOWN MAIN	DM
	443(S)B	UP MAIN	UM

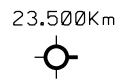


SIGNAL	ROUTE	DESTINATION	INDICATION
448	448(S)A	UP MAIN	UM
	448(S)B	DOWN MAIN	DM

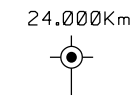

SIGNAL	ROUTE	DESTINATION	INDICATION
445	445(M)A	DOWN MAIN	-
	445(S)A	DOWN MAIN	DM
	445(S)B	UP MAIN	UM

SIGNAL	ROUTE	DESTINATION	INDICATION
452	452(M)A	UP MAIN	-
	452(S)A	UP MAIN	UM
	452(S)B	DOWN MAIN	DM

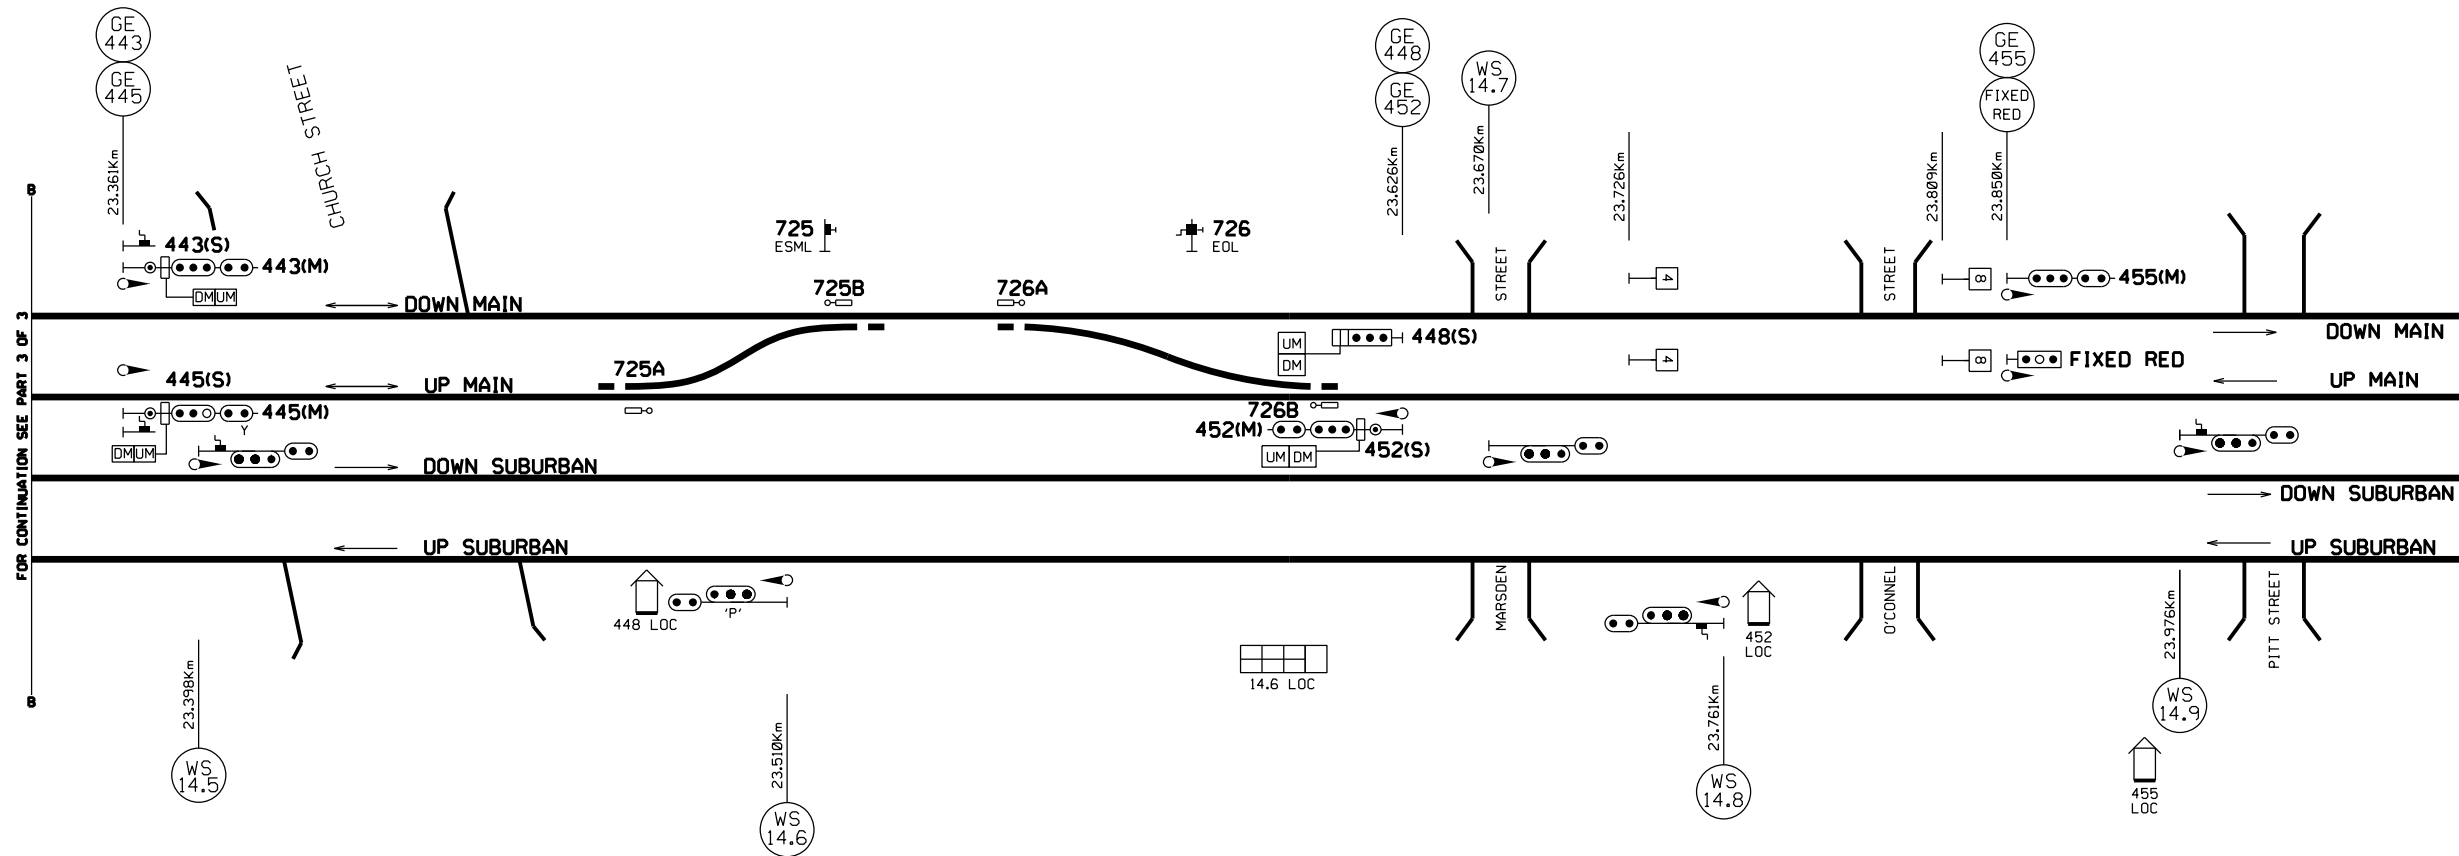

FOR CONTINUATION SEE PART 3 OF 3



PARRAMATTA TURNBACK PROJECT FINAL STAGE
SIGNALLING ARRANGEMENT DIAGRAM
PART 3 OF 3

WN 41& 42 - 2016

VER 16062016