


Diagram courtesy of Graham Eames

J. Cowie,
Chief Signals &
Communications Engineer

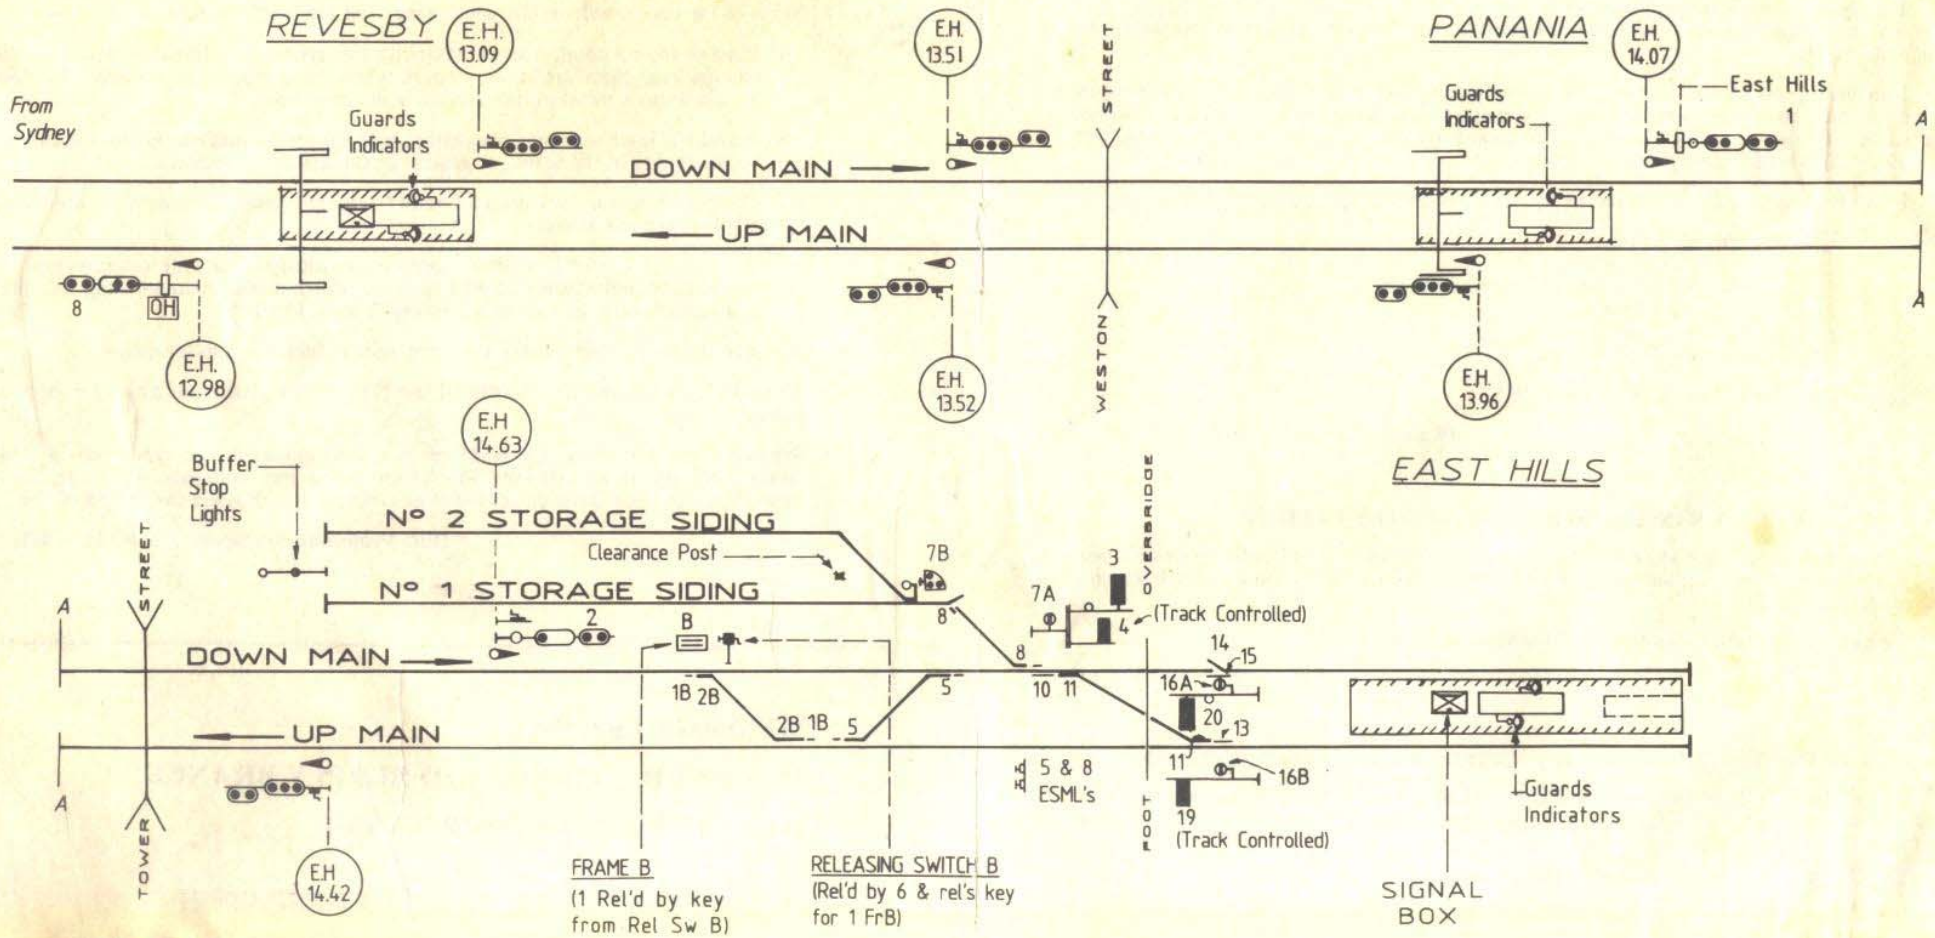

NOTE
Points N°s 5 and 8
are power operated.
ESML - Emergency Switch
Machine Lock

STATE RAIL AUTHORITY of NEW SOUTH WALES

REVESBY- EAST HILLS

DUPLICATION