
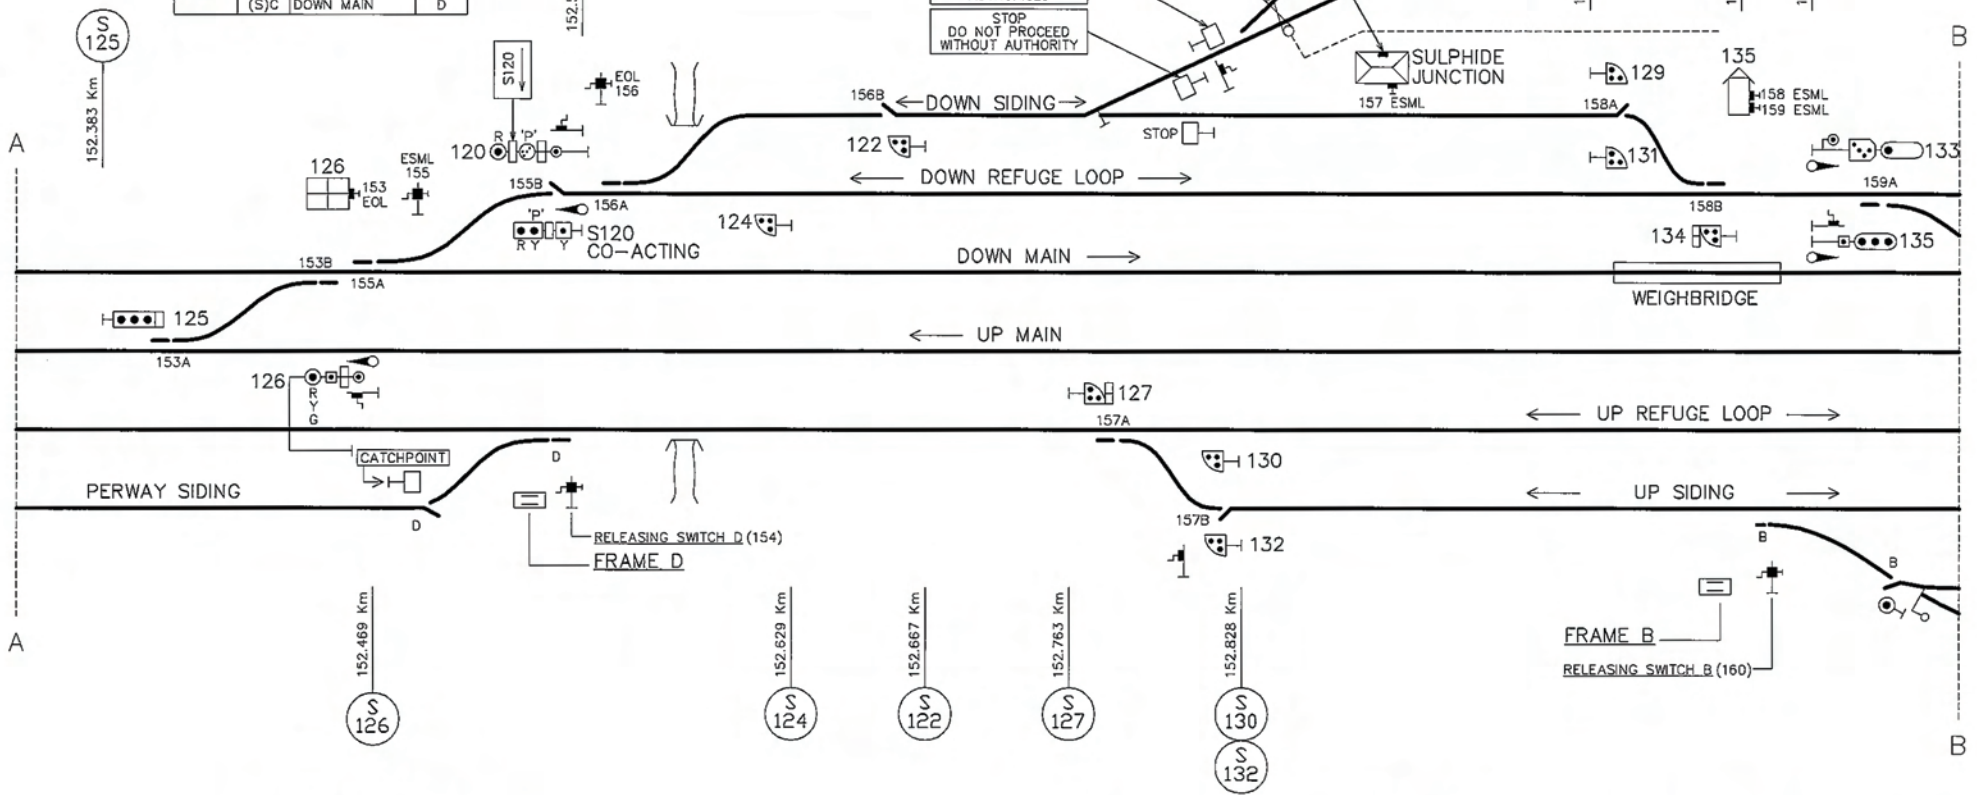


SIGNAL	ROUTE	DESTINATION	MAIN IND'N	CO-ACT IND'N
120	(M)A	UP MAIN	••	Y
	(S)A	UP MAIN	UM	U
	(S)B	DOWN MAIN	DM	D

SIGNAL	ROUTE	DESTINATION	IND'N
125	(S)A	DOWN SIDING	S
	(S)B	DOWN REFUGE	R
	(S)C	DOWN MAIN	D

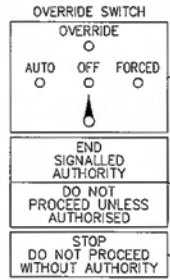

SIGNAL	ROUTE	DESTINATION	IND'N
126	(M)A	UP MAIN	-
	(S)A	UP MAIN	UM
	(S)B	DOWN MAIN	DM

SIGNAL	ROUTE	DESTINATION	IND'N
127	(S)A	UP REFUGE	UR
	(S)B	UP SIDING	US

SIGNAL	ROUTE	DESTINATION	IND'N
134	(S)A	DOWN REFUGE	DR
	(S)B	DOWN SIDING	DS

SIGNAL	ROUTE	DESTINATION	IND'N
133	(S)A	DOWN DEAD END SIDING	-
	(M)B	DOWN MAIN	••

# RailCorp

## SULPHIDE JUNCTION

IMPROVED ACCESS TO DOWNER-EDI RAIL FACILITY  
DRIVERS DIAGRAM

SHT 2 OF 3