


CAMPSIE

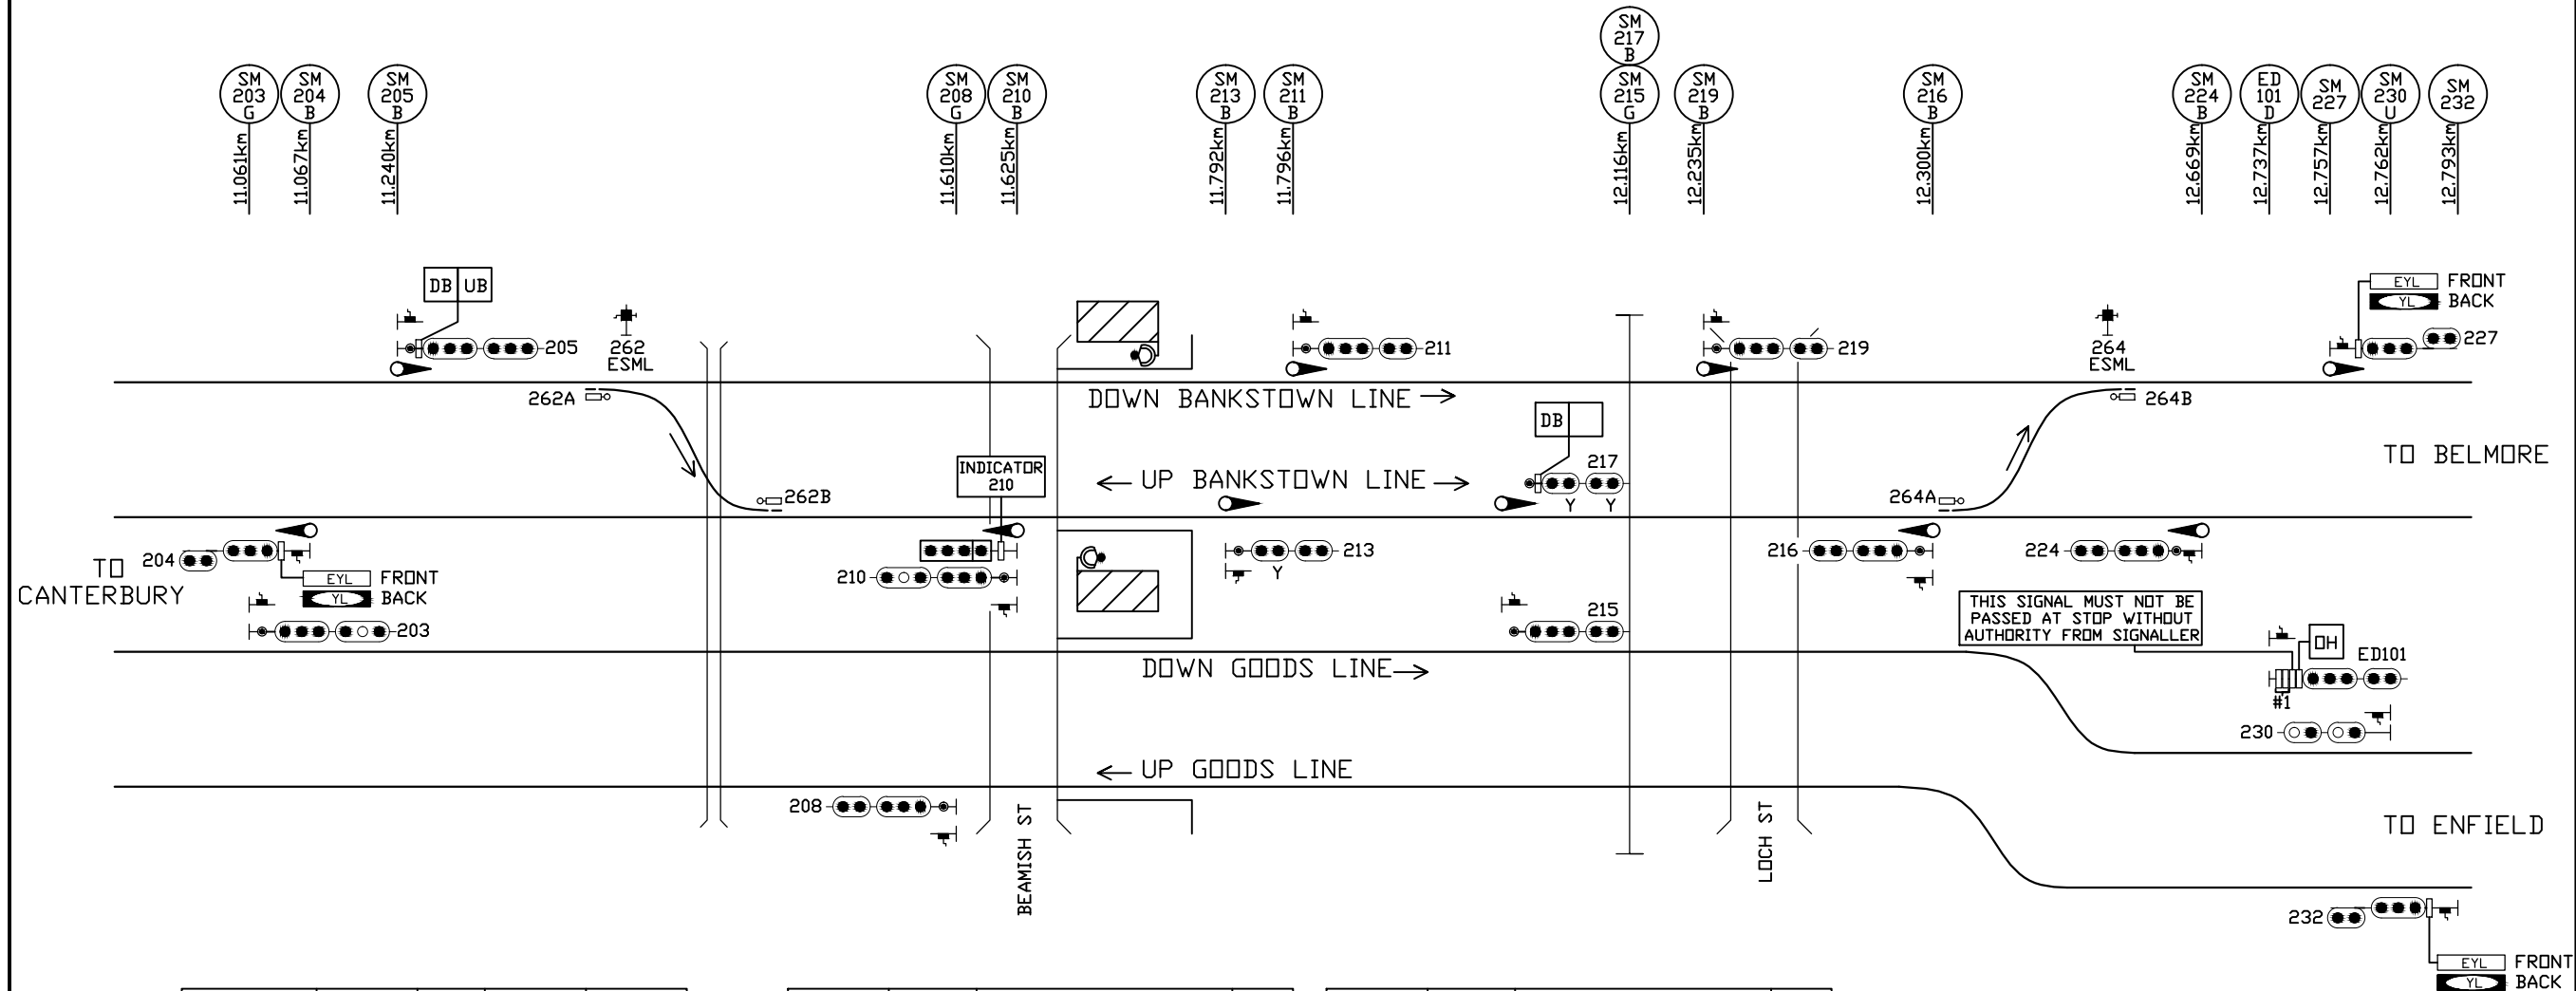

POINTS TYPE	POINTS	INDEX	WARDING	LOCATION
WBS M3A	262	AF	SM205	2 - 5C


EMERGENCY SWITCH MACHINE LOCK (ESML)
 (MOUNTED IN 53 J/S CUPBOARD SECURED BY S.L. LOCK)
 RELEASES KEY WITH CRANK HANDLE ATTACHED
 FOR 262 POINTS

POINTS TYPE	POINTS	INDEX	WARDING	LOCATION
WBS M3A	264	AH	SM215	1 - 6A

EMERGENCY SWITCH MACHINE LOCK (ESML)
 (MOUNTED IN 53 J/S CUPBOARD SECURED BY S.L. LOCK)
 RELEASES KEY WITH CRANK HANDLE ATTACHED
 FOR 264 POINTS

SIGNAL	ROUTE	DESTINATION	INDI
205	205(M)A	DOWN BANKSTOWN	
	205(S)A	DOWN BANKSTOWN	'DB'
	205(M)B	UP BANKSTOWN	
	205(S)B	UP BANKSTOWN	'UB'

SIGNAL	ROUTE	DESTINATION	INDI
217	217(M)	DOWN BANKSTOWN	
	217(S)	DOWN BANKSTOWN	'DB'

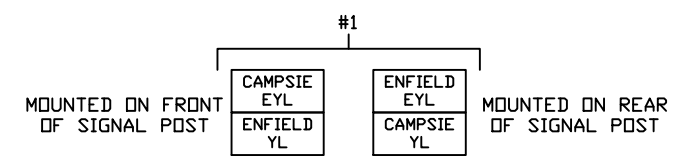

ARTC
CANTERBURY(X) - CAMPSIE(I)
SIGNALLING ARRANGEMENT
 Produced by ORAH RAIL
 DRAWING No.GCampsie.dwg VERSION No.11102013