



# HAMILTON JUNCTION

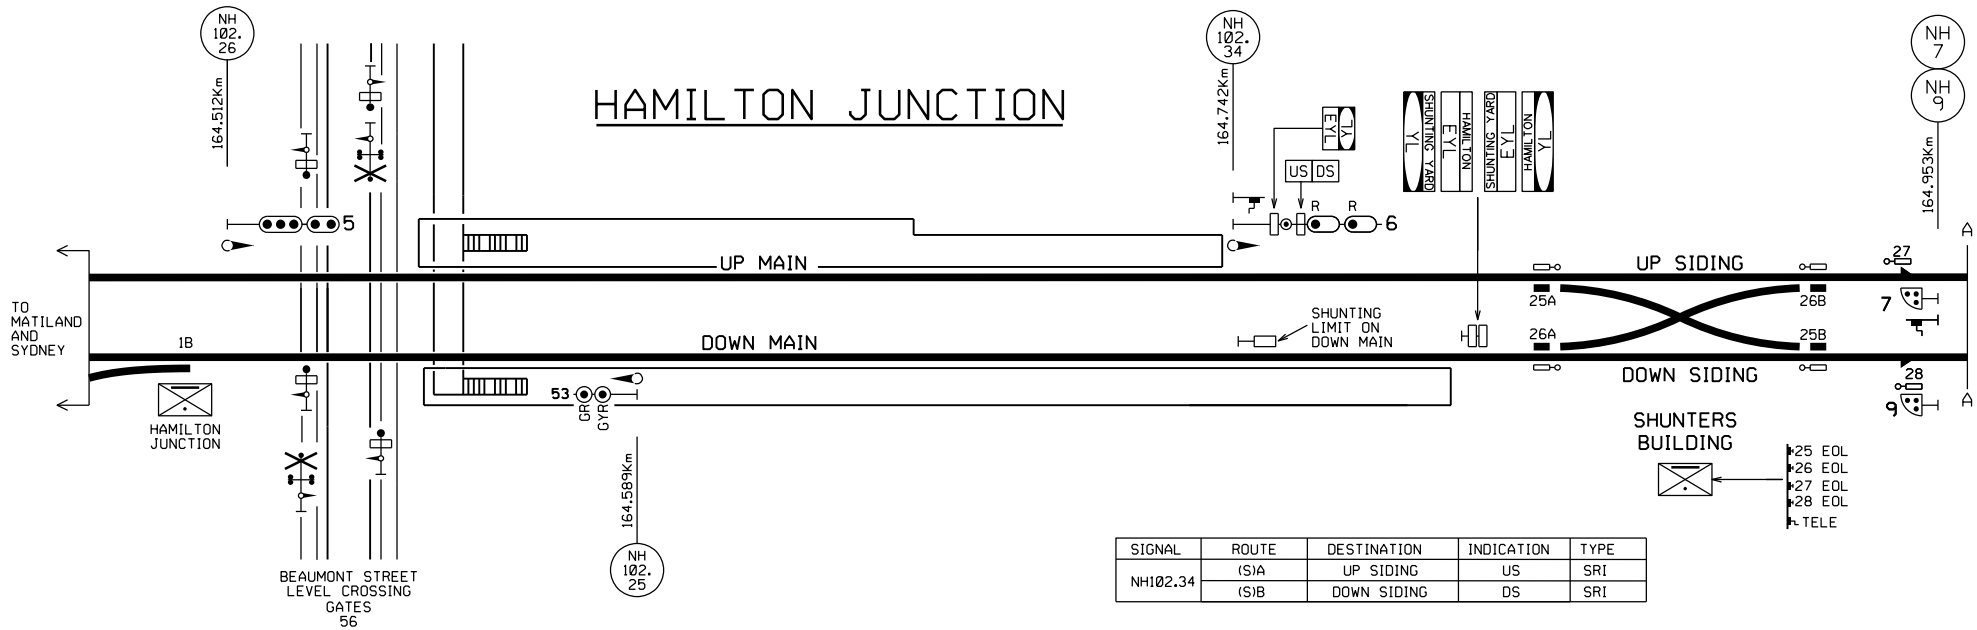

SIGNAL	ROUTE	DESTINATION	INDICATION	TYPE
NH102.34	(S/A)	UP SIDING	US	SRI
	(S/B)	DOWN SIDING	DS	SRI

# HAMILTON SHUNTING YARD

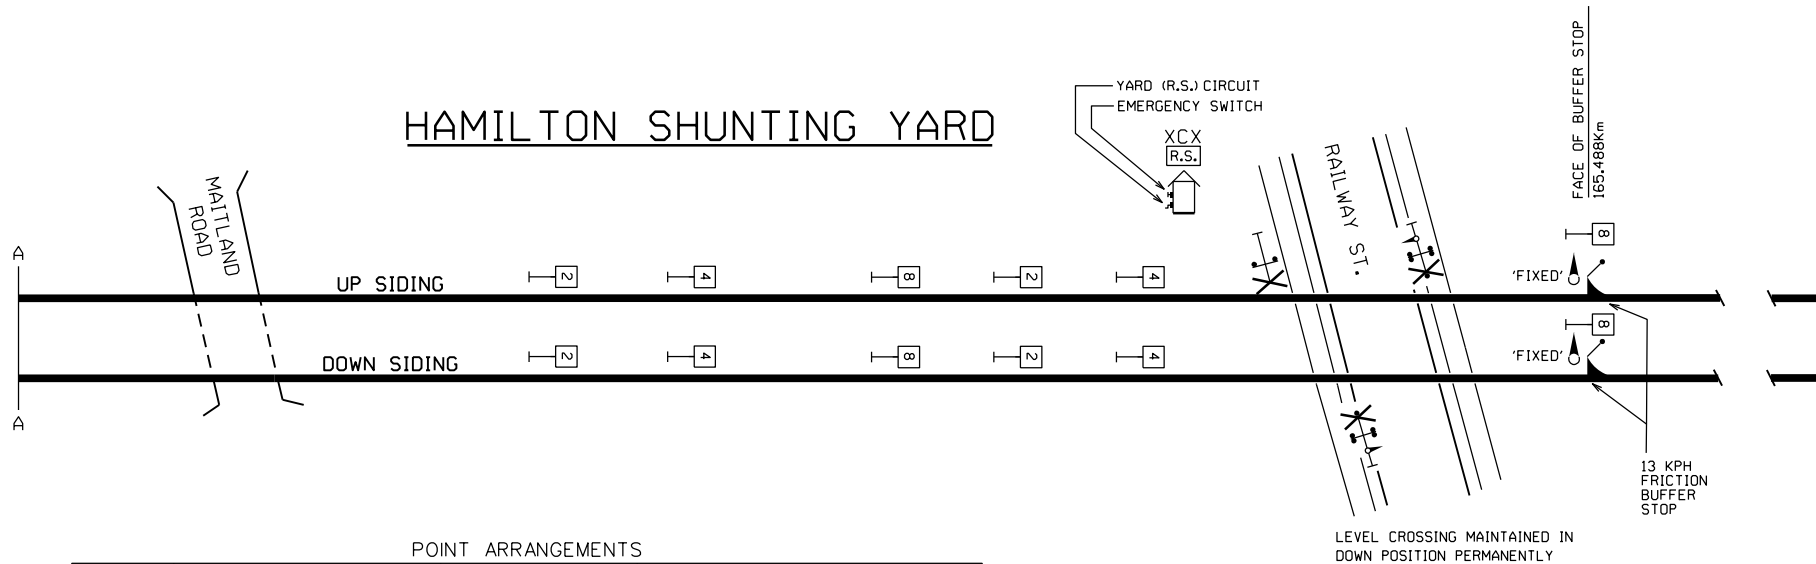

POINT ARRANGEMENTS

POINTS No	EMERGENCY OPERATION			LOCATION	INSCRIPTION
	TYPE	EOL INDEX ESML WARDING	MACHINE INDEX		
25A	EOL KEY	A-E	A-E	SHUNTERS BUILDING	SHUNTING YARD EOL & 25A PTS MOTOR
25B	EOL KEY	A-E	A-E	SHUNTERS BUILDING	SHUNTING YARD EOL & 25B PTS MOTOR
26A	EOL KEY	A-F	A-F	SHUNTERS BUILDING	SHUNTING YARD EOL & 26A PTS MOTOR
26B	EOL KEY	A-F	A-F	SHUNTERS BUILDING	SHUNTING YARD EOL & 26B PTS MOTOR
27	EOL KEY	A-G	A-G	SHUNTERS BUILDING	SHUNTING YARD EOL & 27 PTS MOTOR
28	EOL KEY	A-H	A-H	SHUNTERS BUILDING	SHUNTING YARD EOL & 28 PTS MOTOR



HAMILTON STATION TRUNCATION PROJECT  
SIGNALLING ARRANGEMENT  
SHEET 1 OF 2