


SIGNAL	ROUTE	DESTINATION	INDICATION
ST426	(M)	UP MAIN	
ST428	(M)	UP SUBURBAN	
S11.15	90D	DOWN SUBURBAN	
S11.41	89D	DOWN SUBURBAN	
M11.41	75D	DOWN MAIN	

SIGNAL	ROUTE	DESTINATION	INDICATION
S11.51	88D	DOWN SUBURBAN	
M11.51	74D	DOWN MAIN	
S11.52	28D	UP SUBURBAN	

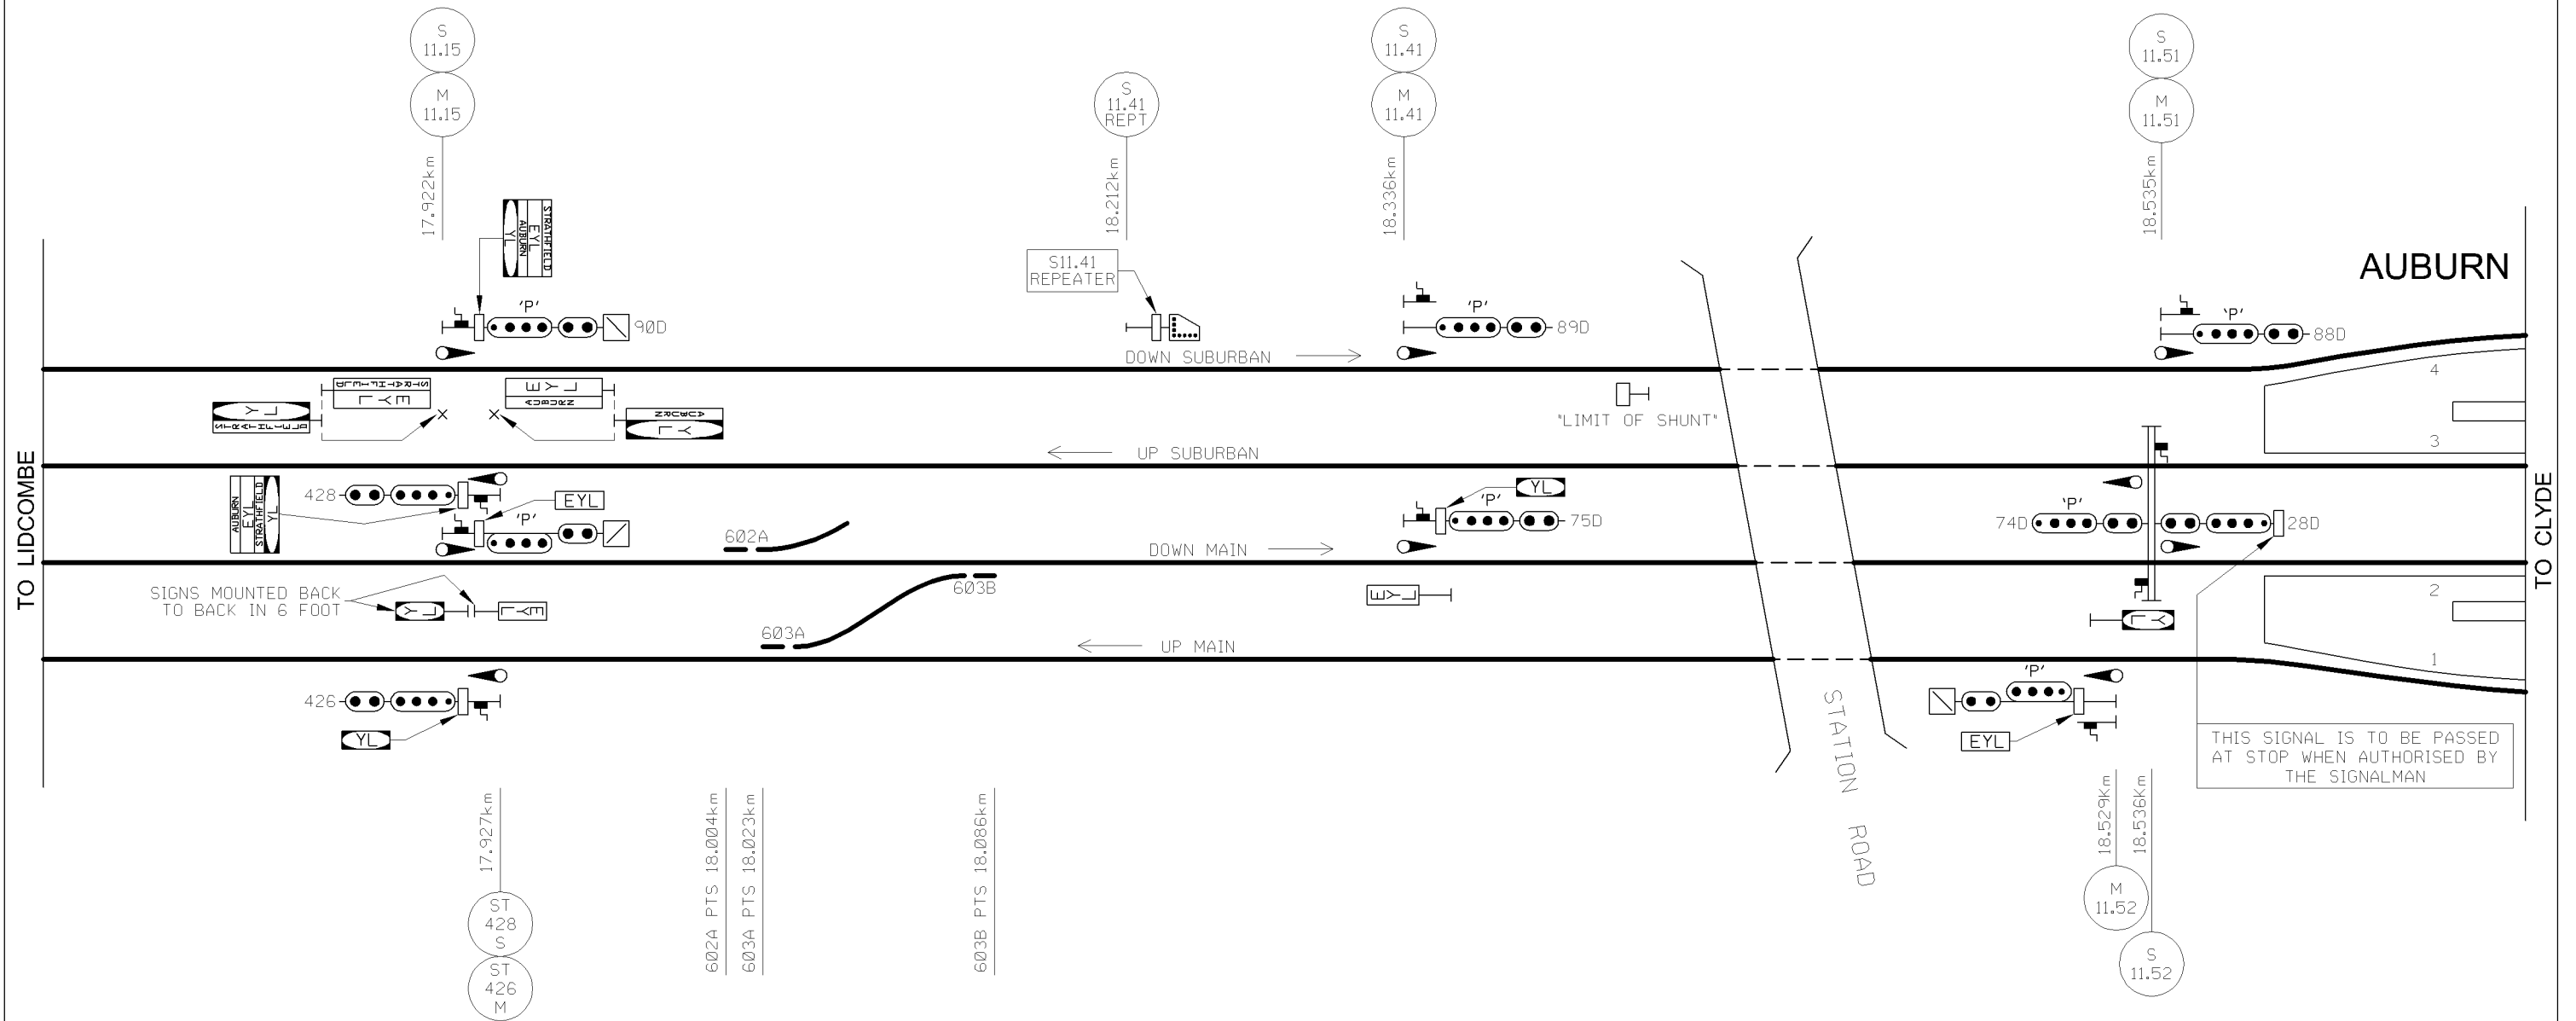

NOTES:

602A AND 603 POINTS ARE SPIKED, CLIPPED AND XL LOCKED IN THE NORMAL POSITION, AND ARE BOOKED OUT OF USE.

EOL EMERGENCY OPERATION IS NOT PROVIDED FOR 602A AND 603 POINTS.

RailCorp

LIDCOMBE - GRANVILLE CORRIDOR UPGRADE PROJECT

AUBURN - STAGWORK 9.1, INSTALLATION OF 602A AND 603 POINTS

DRIVERS DIAGRAM 1 OF 1

Produced by: Novo Rail VER27042012