



WARWICK FARM

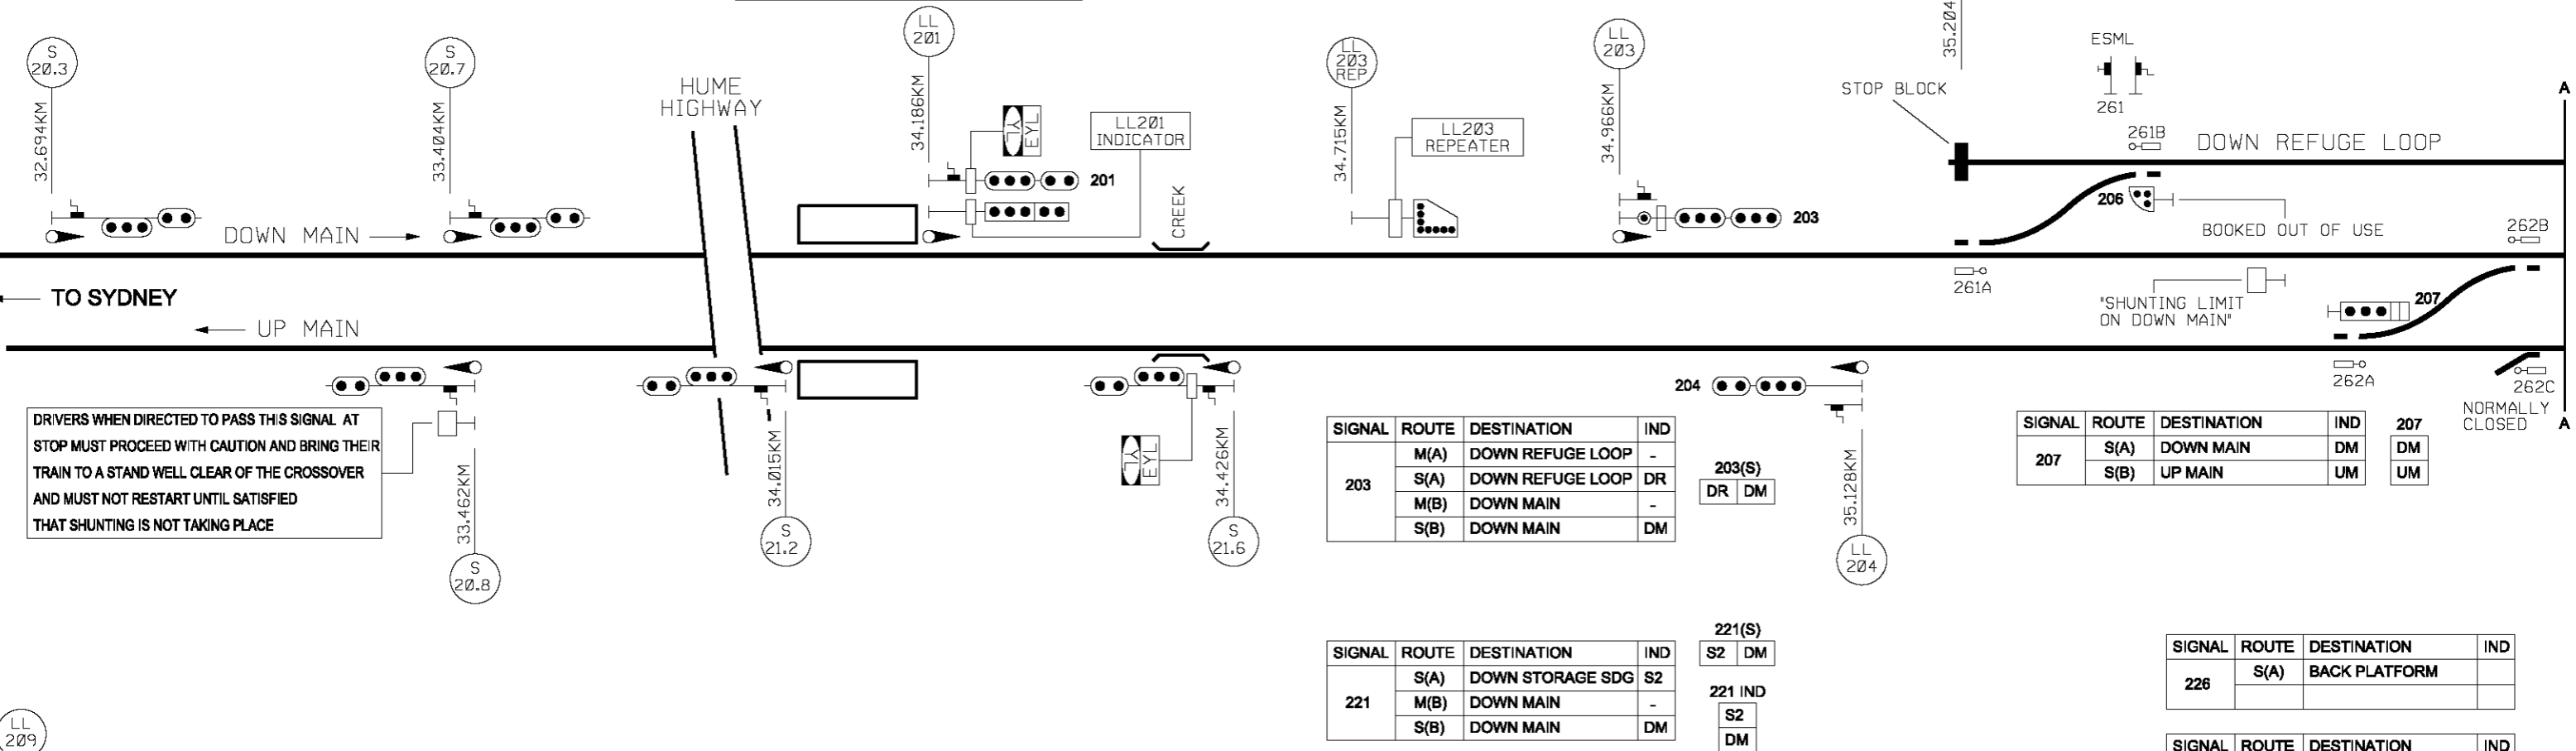

LIVERPOOL

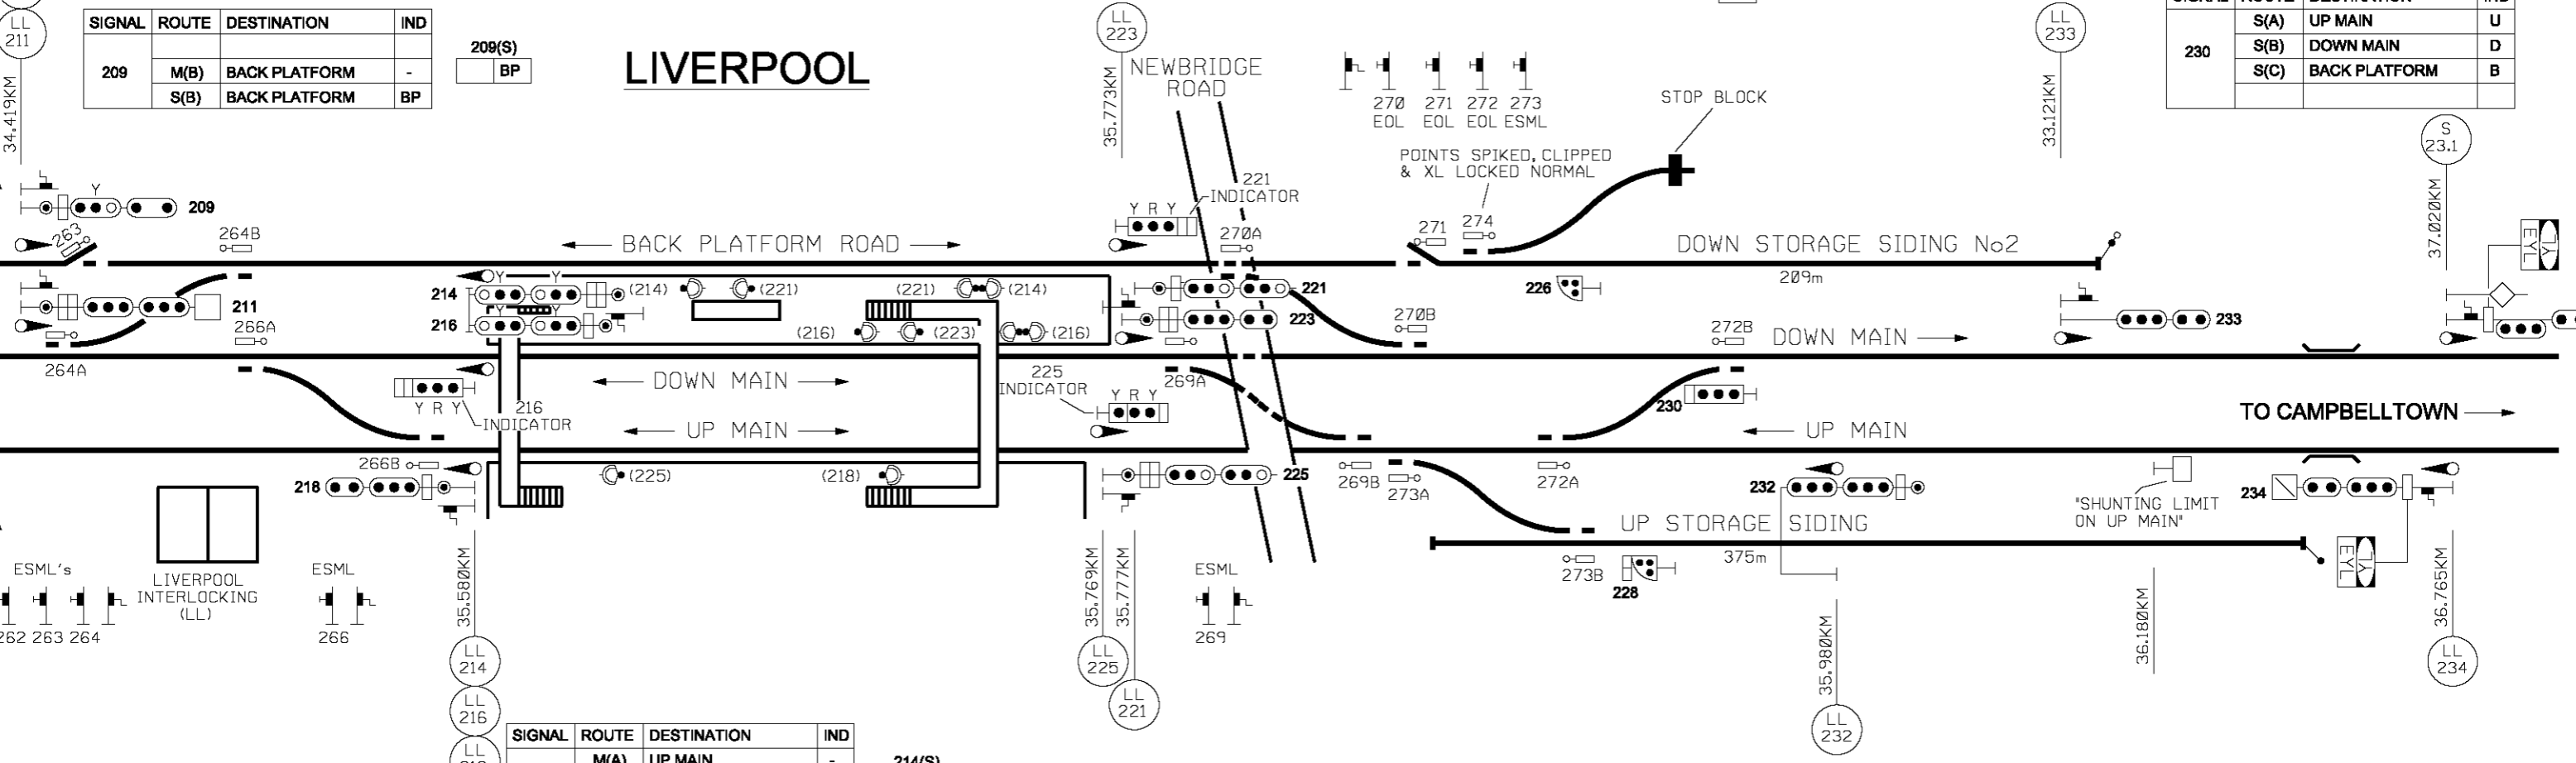

SIGNAL	ROUTE	DESTINATION	IND
211	M(B)	BACK PLATFORM	B
	S(B)	BACK PLATFORM	BP
	M(C)	DOWN MAIN	-
	S(C)	DOWN MAIN	DM
	M(D)	UP MAIN	U

SIGNAL	ROUTE	DESTINATION	IND
214	M(A)	UP MAIN	-
	S(A)	UP MAIN	UM
	S(B)	DOWN MAIN	DM

SIGNAL	ROUTE	DESTINATION	IND
216	M(A)	UP MAIN	-
	S(A)	UP MAIN	UM
	S(B)	DOWN MAIN	DM

SIGNAL	ROUTE	DESTINATION	IND
223	M(A)	DOWN MAIN	-
	S(A)	DOWN MAIN	DM
	S(B)	UP MAIN	UM

SIGNAL	ROUTE	DESTINATION	IND
228	S(A)	UP MAIN	UM
	S(B)	DOWN MAIN	DM

SIGNAL	ROUTE	DESTINATION	IND
232	M(A)	UP MAIN	-
	S(A)	UP MAIN	UM
	S(B)	DOWN MAIN	DM

RailCorp

LIVERPOOL

SIGNALLING ARRANGEMENT

WN03 & 04 - 2012 VER 28102011