

| | |
|------|----|
| 715 | |
| (S)A | UG |
| (S)B | UG |

| SIGNAL | ROUTE | DESTINATION | IND'N | TYPE |
|--------|-------|-------------|-------|------|
| 715 | (M)A | DOWN GOODS | - | - |
| | (S)A | DOWN GOODS | DG | SRI |
| | (S)B | UP GOODS | UG | SRI |

| | |
|-----|----|
| 719 | |
| (S) | UG |


| SIGNAL | ROUTE | DESTINATION | IND'N | TYPE |
|--------|-------|-------------|-------|------|
| 719 | (S) | UP GOODS | UG | SRI |

| | |
|------|----|
| 718 | |
| (S)A | UB |
| (S)B | DB |

| SIGNAL | ROUTE | DESTINATION | IND'N | TYPE |
|--------|-------|-------------|-------|------|
| 718 | (M)A | UP GOODS | - | - |
| | (S)A | UP GOODS | UG | SRI |
| | (M)B | UP BOTANY | UB | MLRI |
| | (S)B | UP BOTANY | UB | SRI |
| | (M)C | DOWN BOTANY | DB | MLRI |
| | (S)C | DOWN BOTANY | DB | SRI |

| | |
|------|----|
| 716 | |
| (S)A | DB |
| (S)B | DB |

| SIGNAL | ROUTE | DESTINATION | IND'N | TYPE |
|--------|-------|-------------|-------|------|
| 716 | (S)A | DOWN GOODS | DG | SRI |
| | (S)B | DOWN BOTANY | DB | SRI |

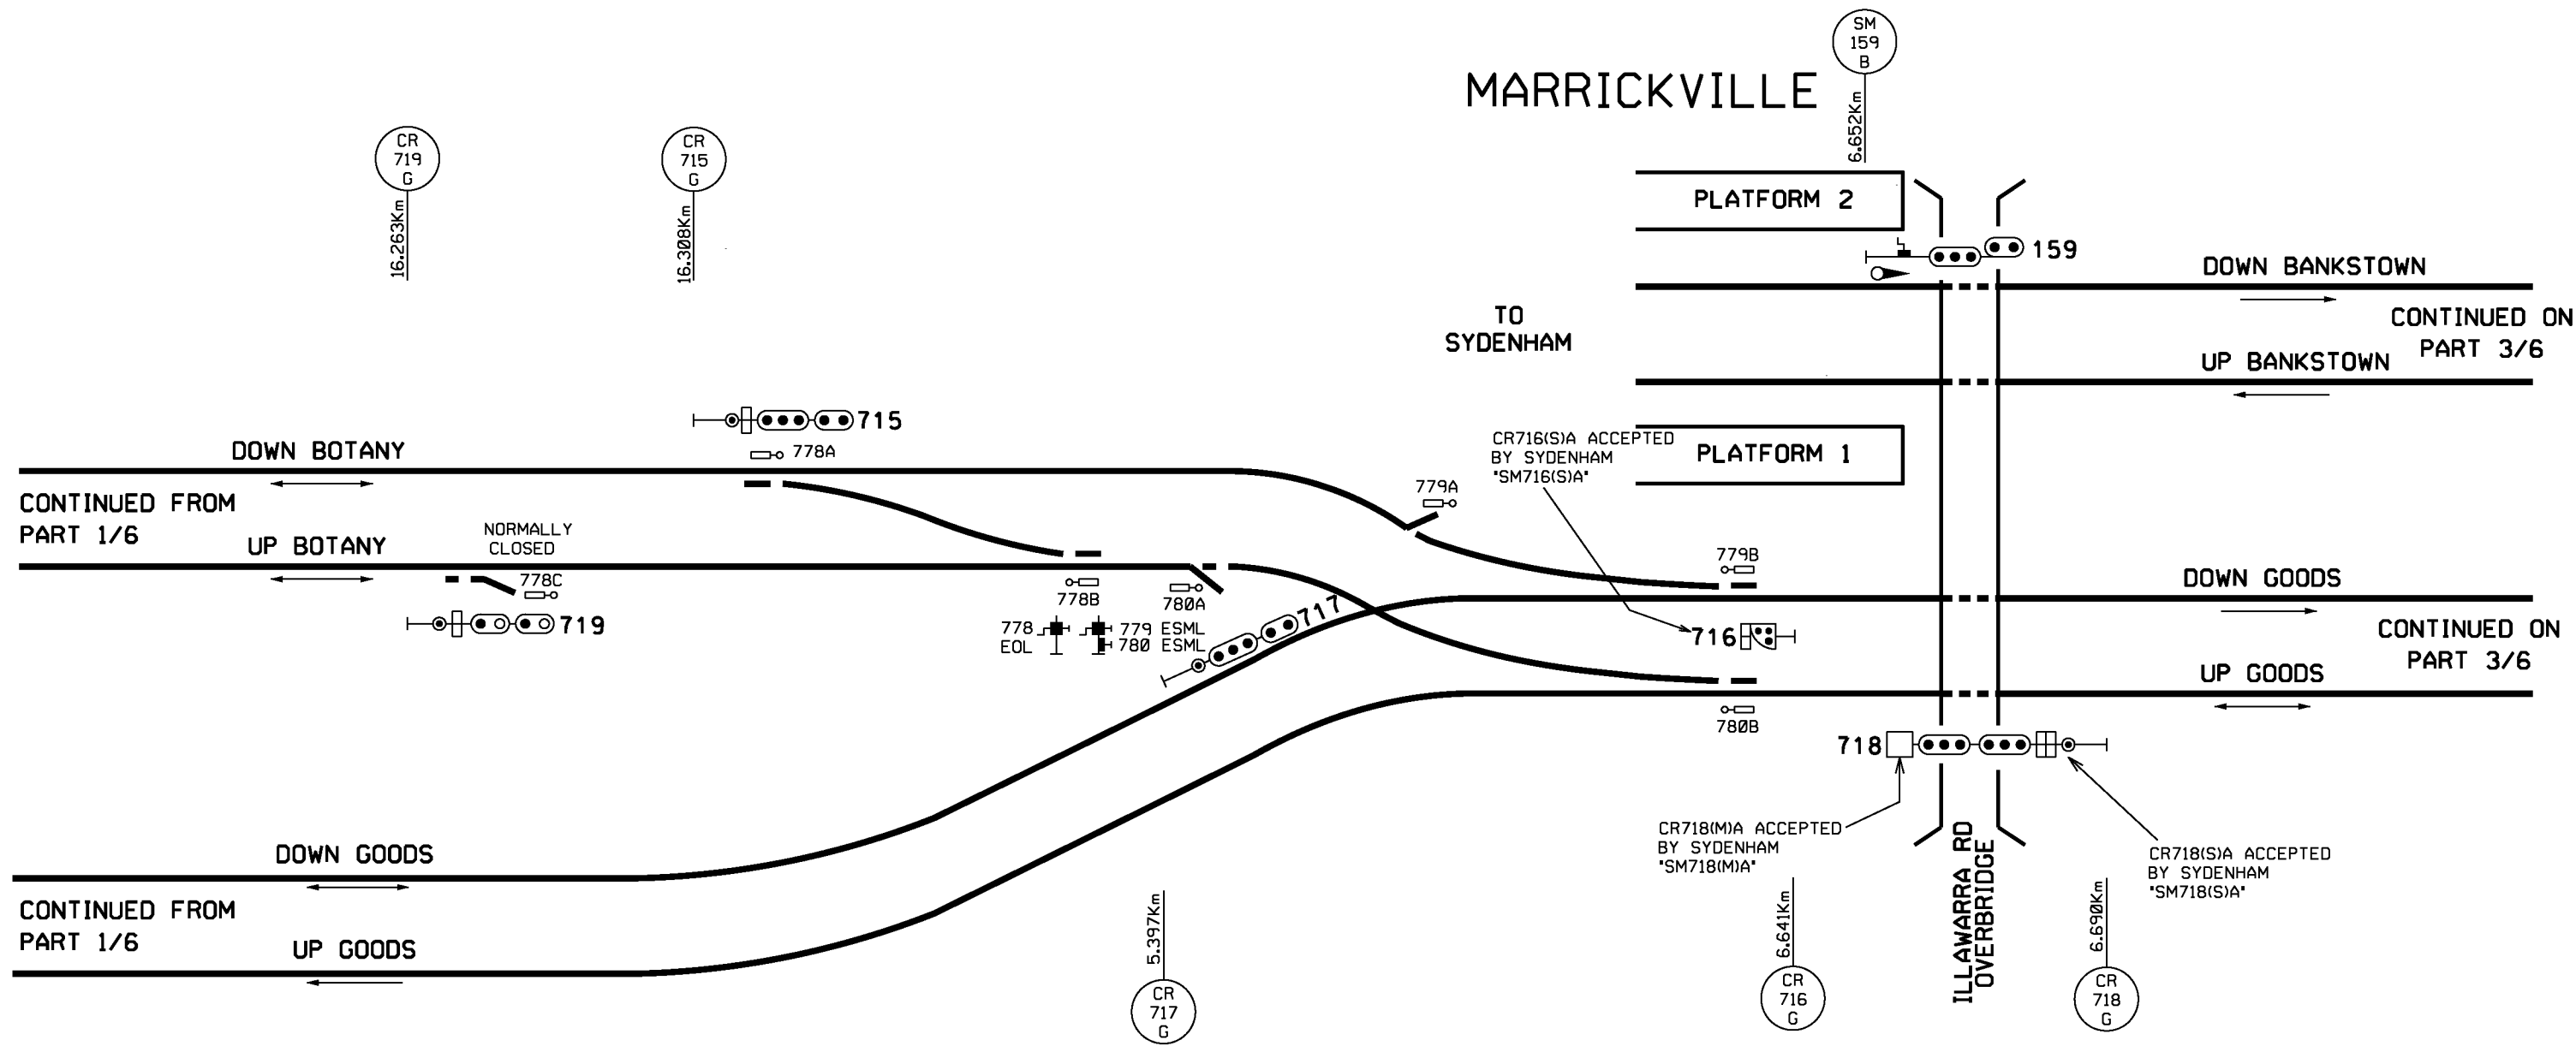


MARRICKVILLE
SIGNALLING ARRANGEMENT
REMOVAL OF ARTC GOODS LINE SIGNALLING
FROM SYDNEY TRAINS CONTROL
PART 2 OF 6
 PRODUCED BY ORAH RAIL - SIGNAL DESIGN VER:17062014