


23.000Km

SIGNAL	ROUTE	DESTINATION	INDICATION
435	435(S)A	DOWN MAIN	DM
	435(S)B	UP MAIN	UM

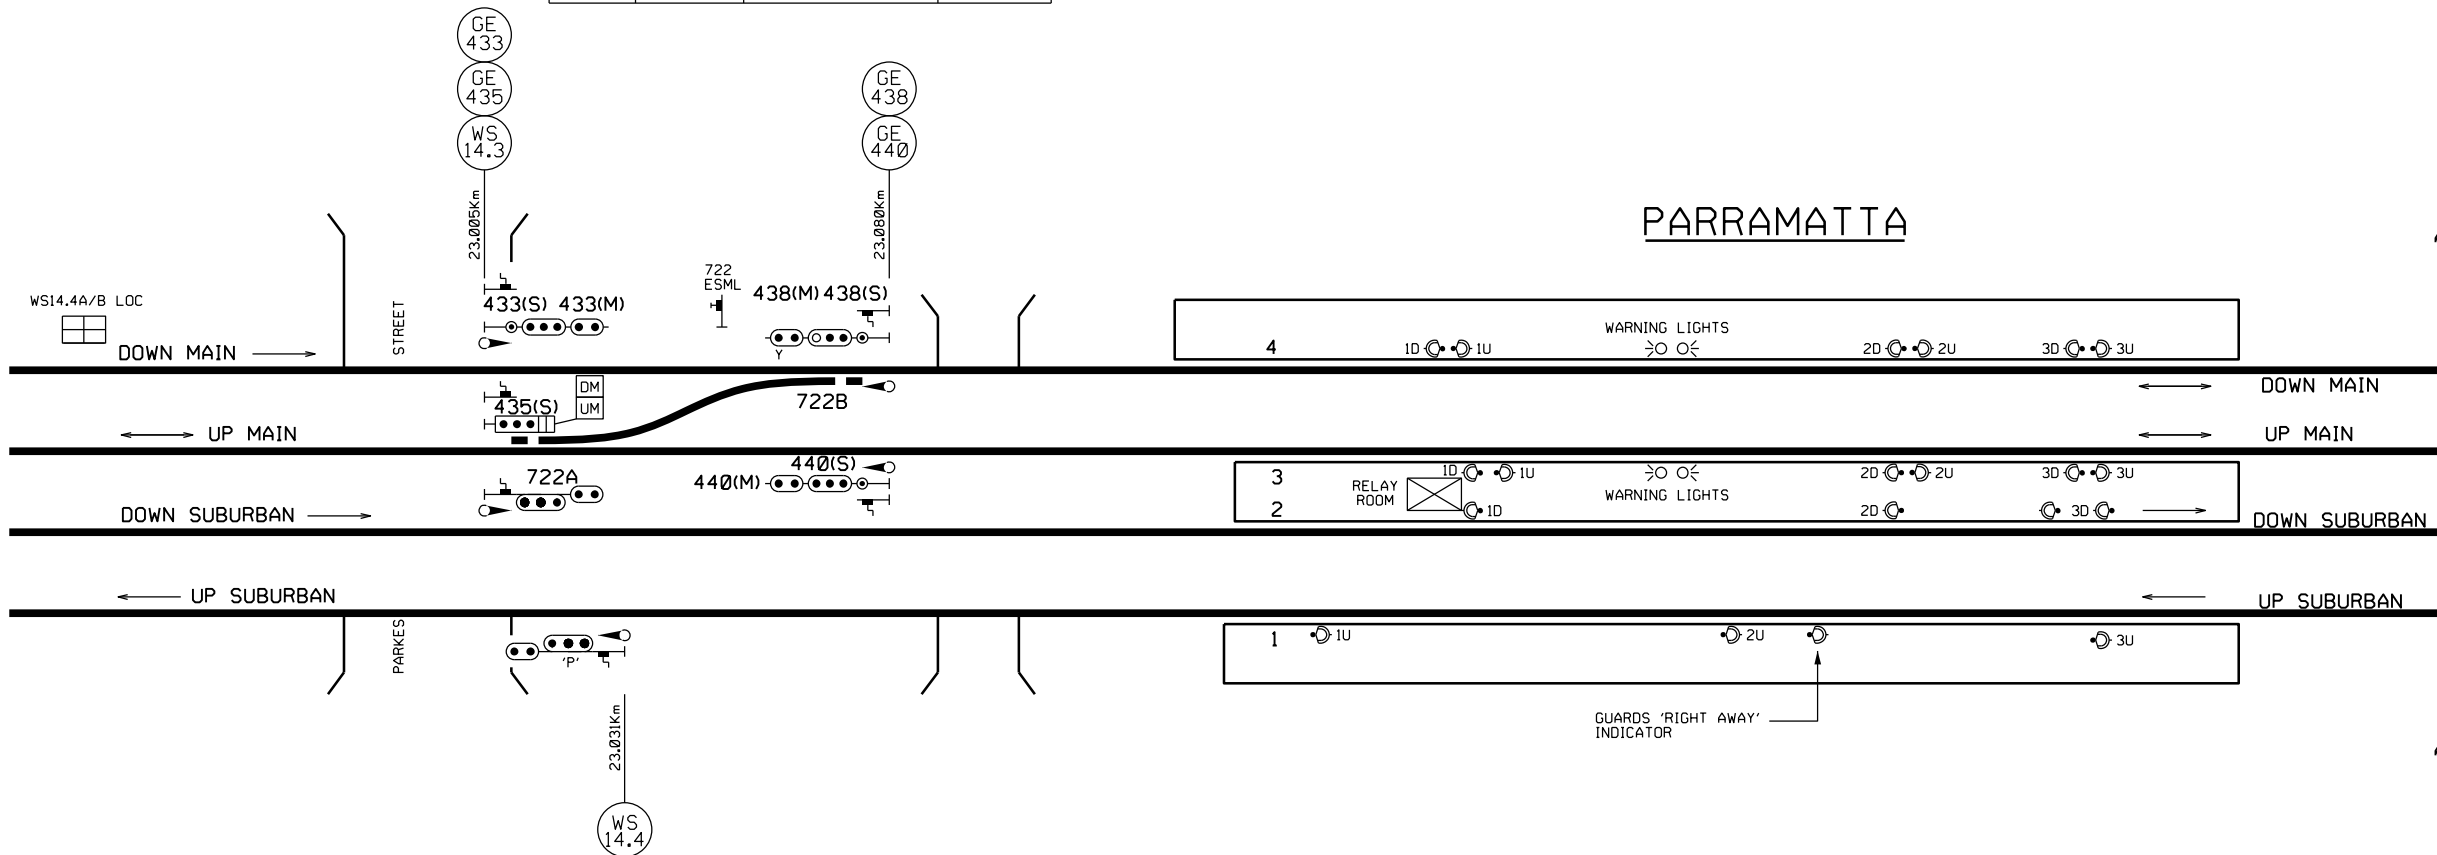

FOR CONTINUATION SEE PART 2 OF 2



PARRAMATTA TURNBACK PROJECT STAGE 1
 SIGNALLING ARRANGEMENT DIAGRAM
 PART 1 OF 2

WN 15 & 16 - 2016

VER 20022016