

ROUTE	DESTINATION	INDN	TYPE
(M)A	DOWN RICHMOND	-	
(S)A	DOWN RICHMOND	DR	SRI
(M)B	UP RICHMOND	-	
(S)B	UP RICHMOND	UR	SRI

179(S) AND  
LOW SPEED  
DR UR

ROUTE	DESTINATION	INDN	TYPE
(M)A	UP RICHMOND	-	
(S)A	UP RICHMOND	UR	SRI
(M)B	DOWN RICHMOND	-	
(S)B	DOWN RICHMOND	DR	SRI

182(S)  
UR DR

ROUTE	DESTINATION	INDN	TYPE
(M)A	UP RICHMOND	-	
(S)A	UP RICHMOND	UR	SRI
(M)B	DOWN RICHMOND	-	
(S)B	DOWN RICHMOND	DR	SRI


188(S)  
UR DR

ROUTE	DESTINATION	INDN	TYPE
(M)A	DOWN RICHMOND	-	
(S)A	DOWN RICHMOND	DR	SRI
(M)B	UP RICHMOND	-	
(S)B	UP RICHMOND	UR	SRI

181(S) AND  
LOW SPEED  
DR UR

ROUTE	DESTINATION	INDN	TYPE
(M)A	UP RICHMOND	-	
(S)A	UP RICHMOND	UR	SRI
(M)B	DOWN RICHMOND	-	
(S)B	DOWN RICHMOND	DR	SRI

184(S)  
UR DR

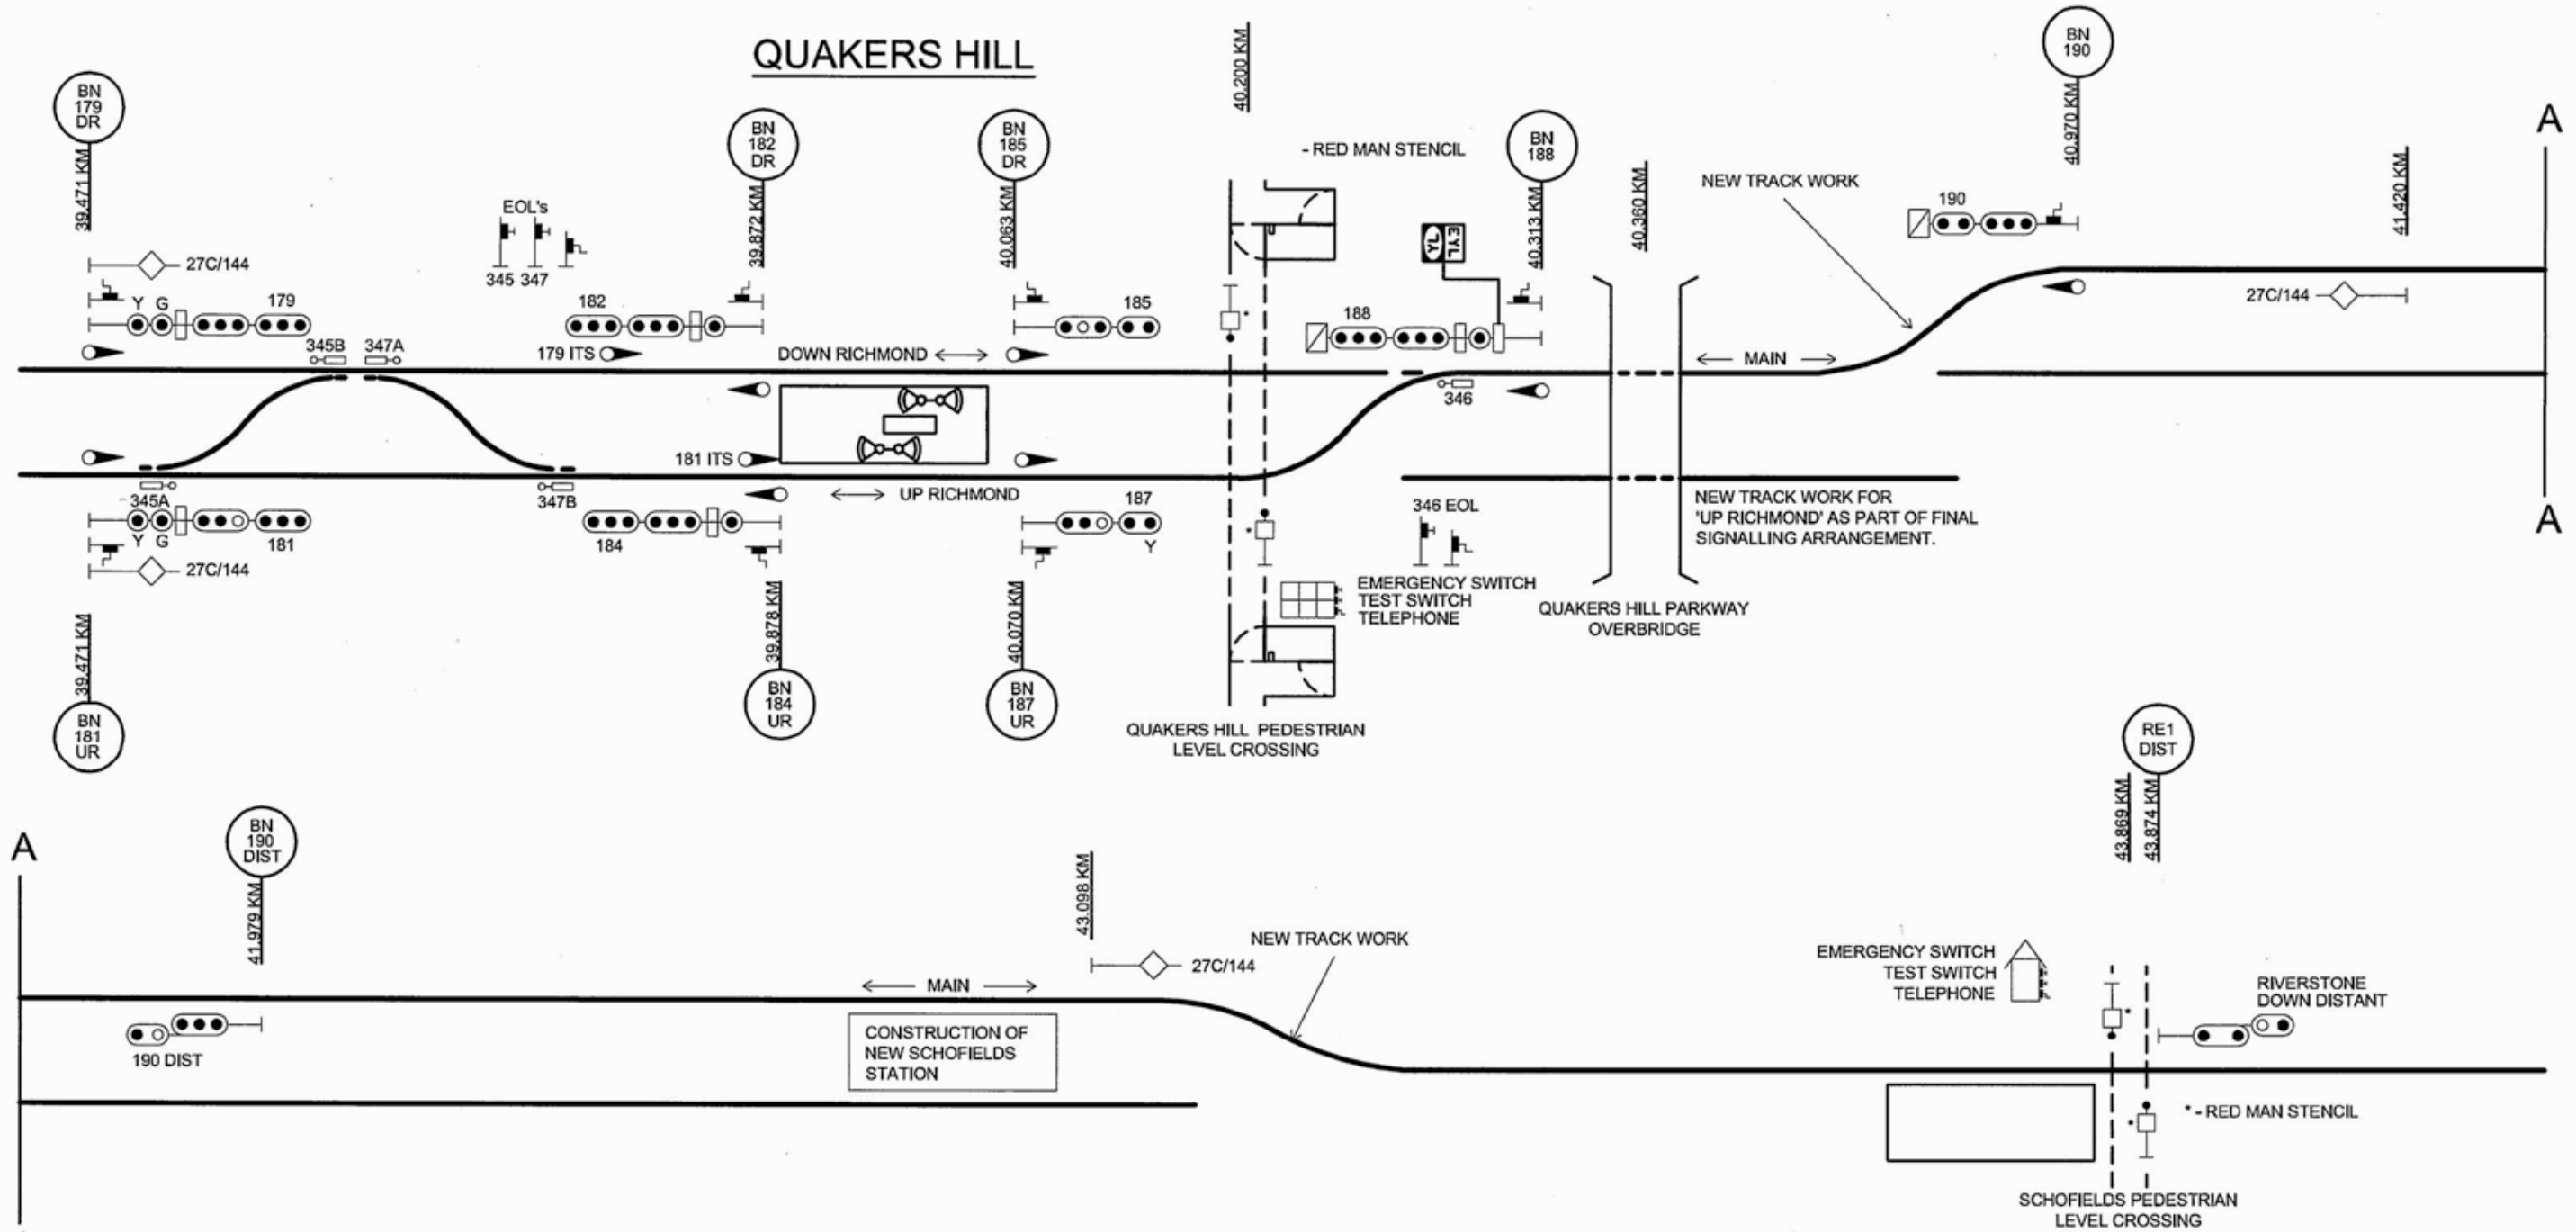

**SCHOFIELDS**

**RailCorp**  
**QUAKERS HILL - SCHOFIELDS**  
 SIGNALLING ARRANGMENT  
 DUPLICATION STAGE WORKS -  
 SLEWING OF MAIN LINE ONTO NEW DOWN TRACK  
 VER17082010