


	ROUTE	DESTINATION	IND'N	TYPE
262	(M)A	UP MAIN	M	MLRI
	(S)A	UP MAIN		
	(M)B	UP SUBURBAN		
	(S)B	UP SUBURBAN		
	(M)C	LOCAL TERMINAL RD	T	MLRI
	(S)C/D	258 DN SUBURBAN		

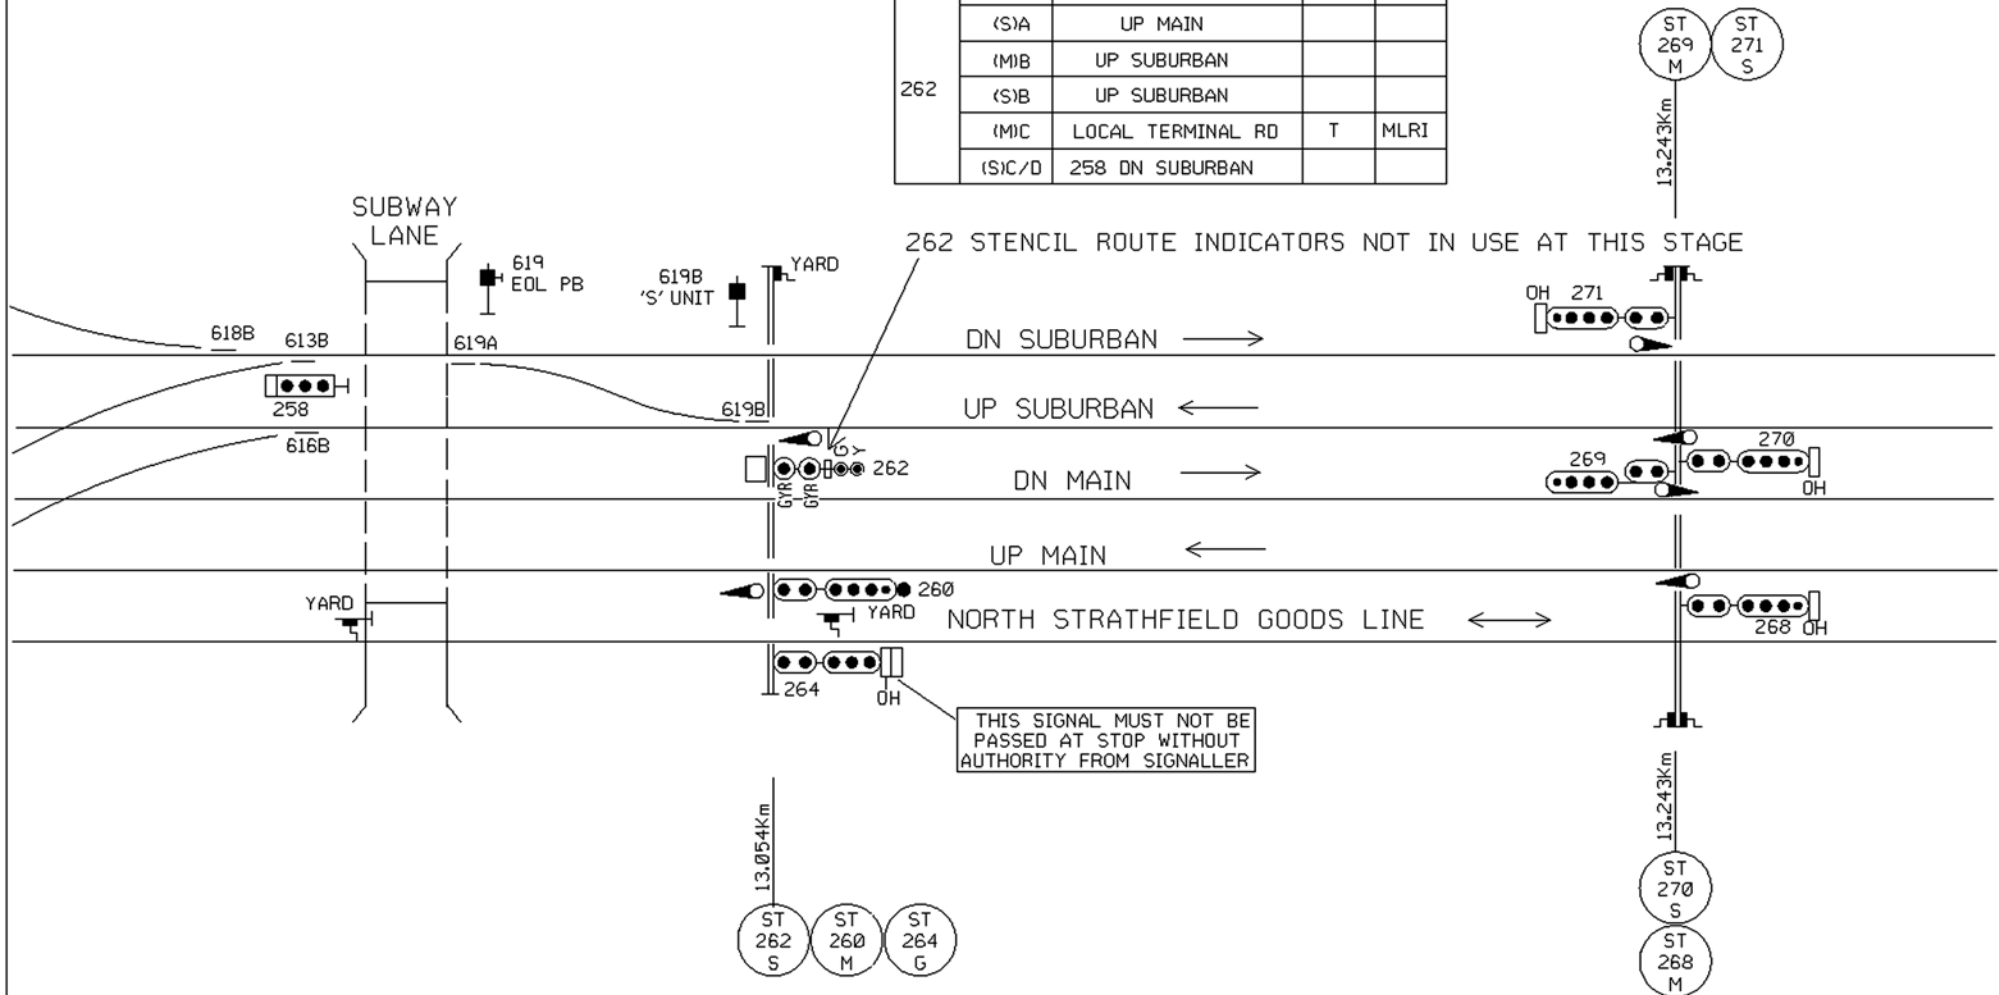

RailCorp

STRATHFIELD SIGNAL BOX
HOMEBUSH AREA

CONVERSION OF ST262 SIGNAL TO TRI COLOUR LED
DRIVERS DIAGRAM

VERSION 18012010