


THIS SIGNAL MUST NOT BE PASSED AT STOP WITHOUT AUTHORITY FROM SIGNALLER

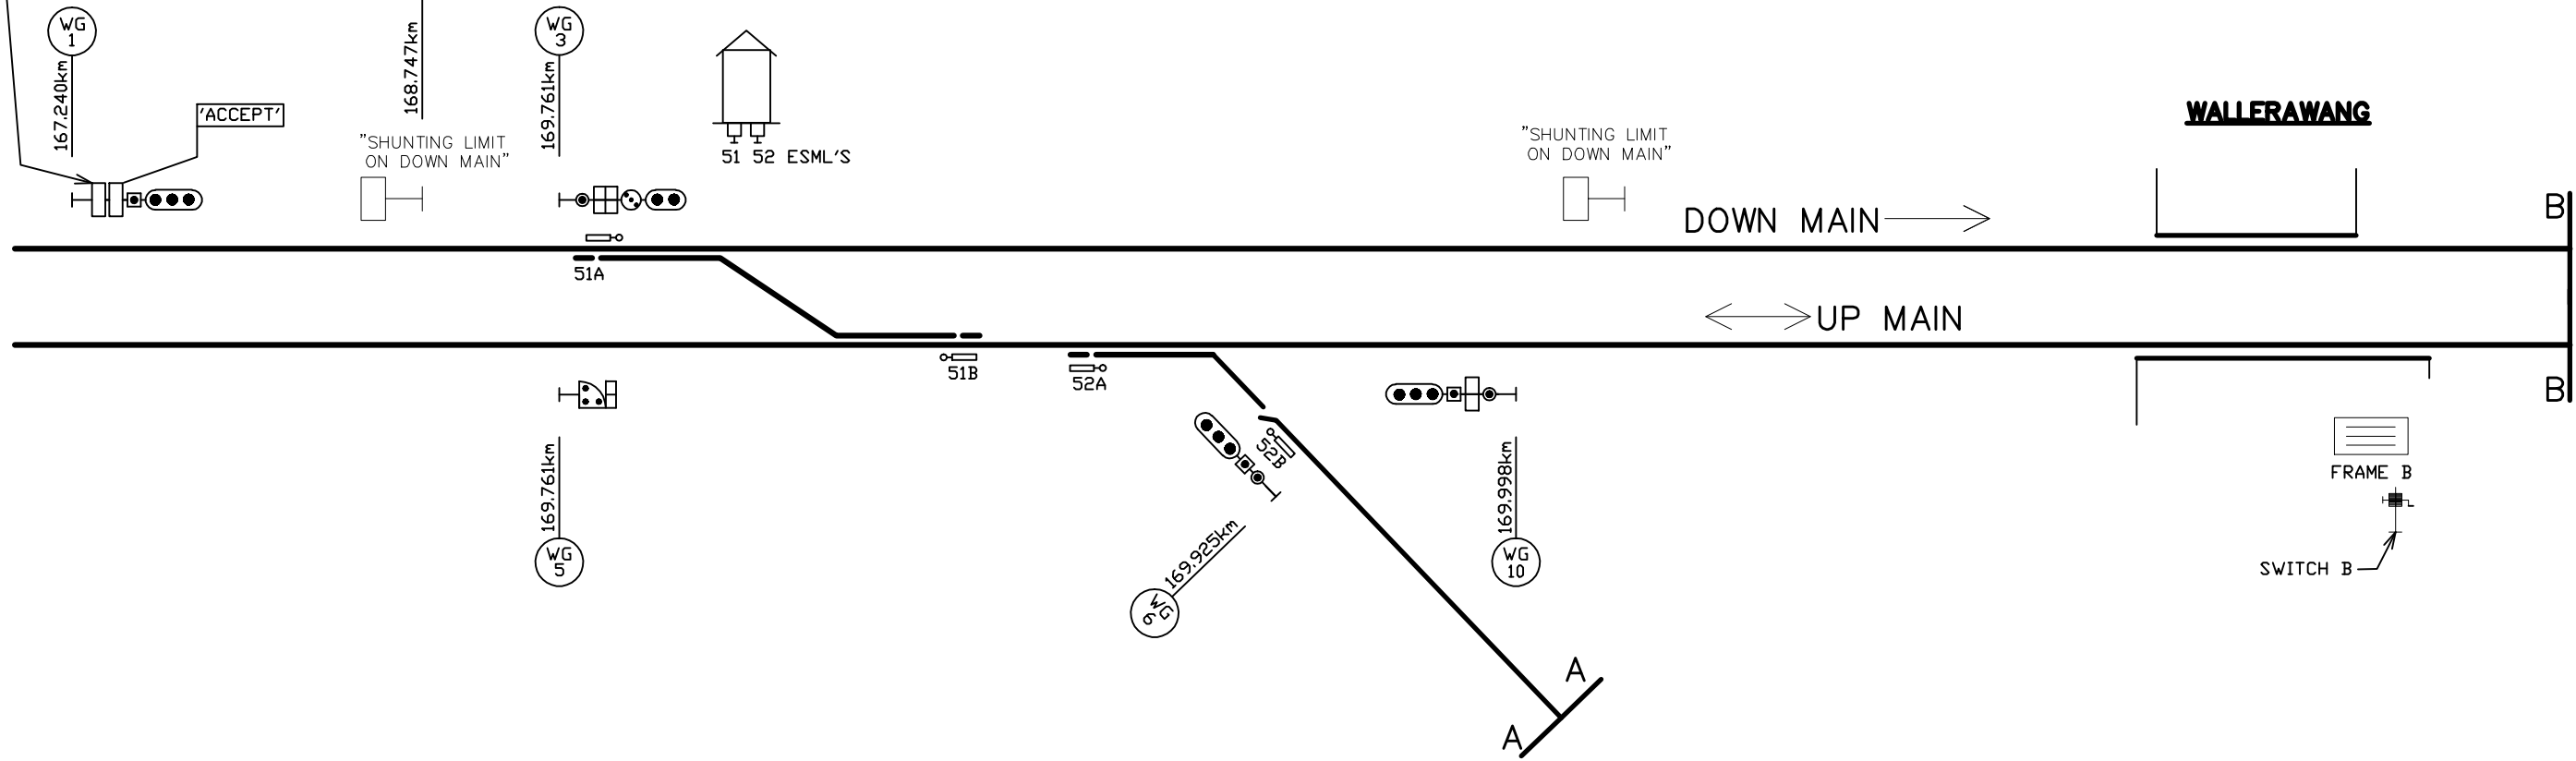


WALLERAWANG

DOWN MAIN →

↔ UP MAIN

FRAME B

SWITCH B

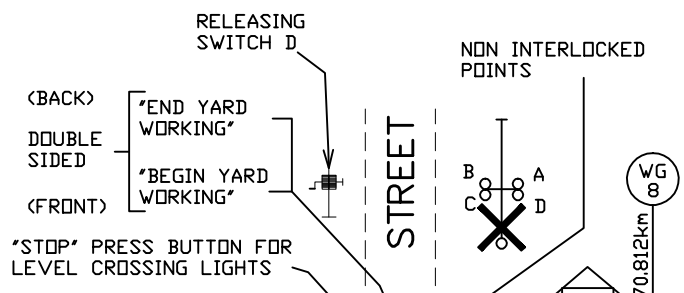

STREET

MAIN

AUSTEN & BUTTA SIDING

POWER HOUSE SIDINGS