


**LEVER LIST**

- |   |  |
|---|--|
| 3: DOWN ACCEPT, MAIN                            | 32. ELEC. RELEASE FOR F                      |
| 4. DOWN HOME, MAIN                              | 33. ELEC. RELEASE FOR G                      |
| 5. DOWN HOME, MAIN TO EAST FORK                 | 34. UP STARTING MAIN                         |
| 7. SHUNT, UP MAIN TO EAST FORK                  | 37. UP 2ND HOME, MAIN                        |
| 8. SHUNT, UP MAIN TO MAIN                       | 38. UP HOME, MAIN                            |
| 10. DOWN STARTING MAIN *                        | 40. UP CALL-ON, EAST FORK TO UP MAIN         |
| 16. ELEC. RELEASE FOR J                         | 41. SHUNT-AHEAD, UP MAIN                     |
| 18. POINTS, UP MAIN-DOWN MAIN                   | 42. UP 2ND HOME, EAST FORK TO MAIN           |
| 19. POINTS, MAIN-EAST FORK                      | 44. UP CALL-ON MAIN                          |
| 20. FACING POINT LOCK FOR 18 & 19 POINTS (EAST) | 50. POINTS, EAST FORK-WEST FORK              |
| 21. FACING POINT LOCK FOR 19 POINTS (WEST)      | 51. DOWN HOME & STARTING EAST FORK TO BRANCH |
| 27. UP ACCEPT, MAIN *                           | 52. DOWN HOME & STARTING WEST FORK TO BRANCH |
| 31. UP CALL-ON MAIN TO UP MAIN                  | 54. UP HOME, BRANCH TO EAST FORK             |
|   | 56. UP HOME, BRANCH TO WEST FORK *           |

\* CONTROLLED BY ORANGE  
 # ACCEPTED BY ORANGE

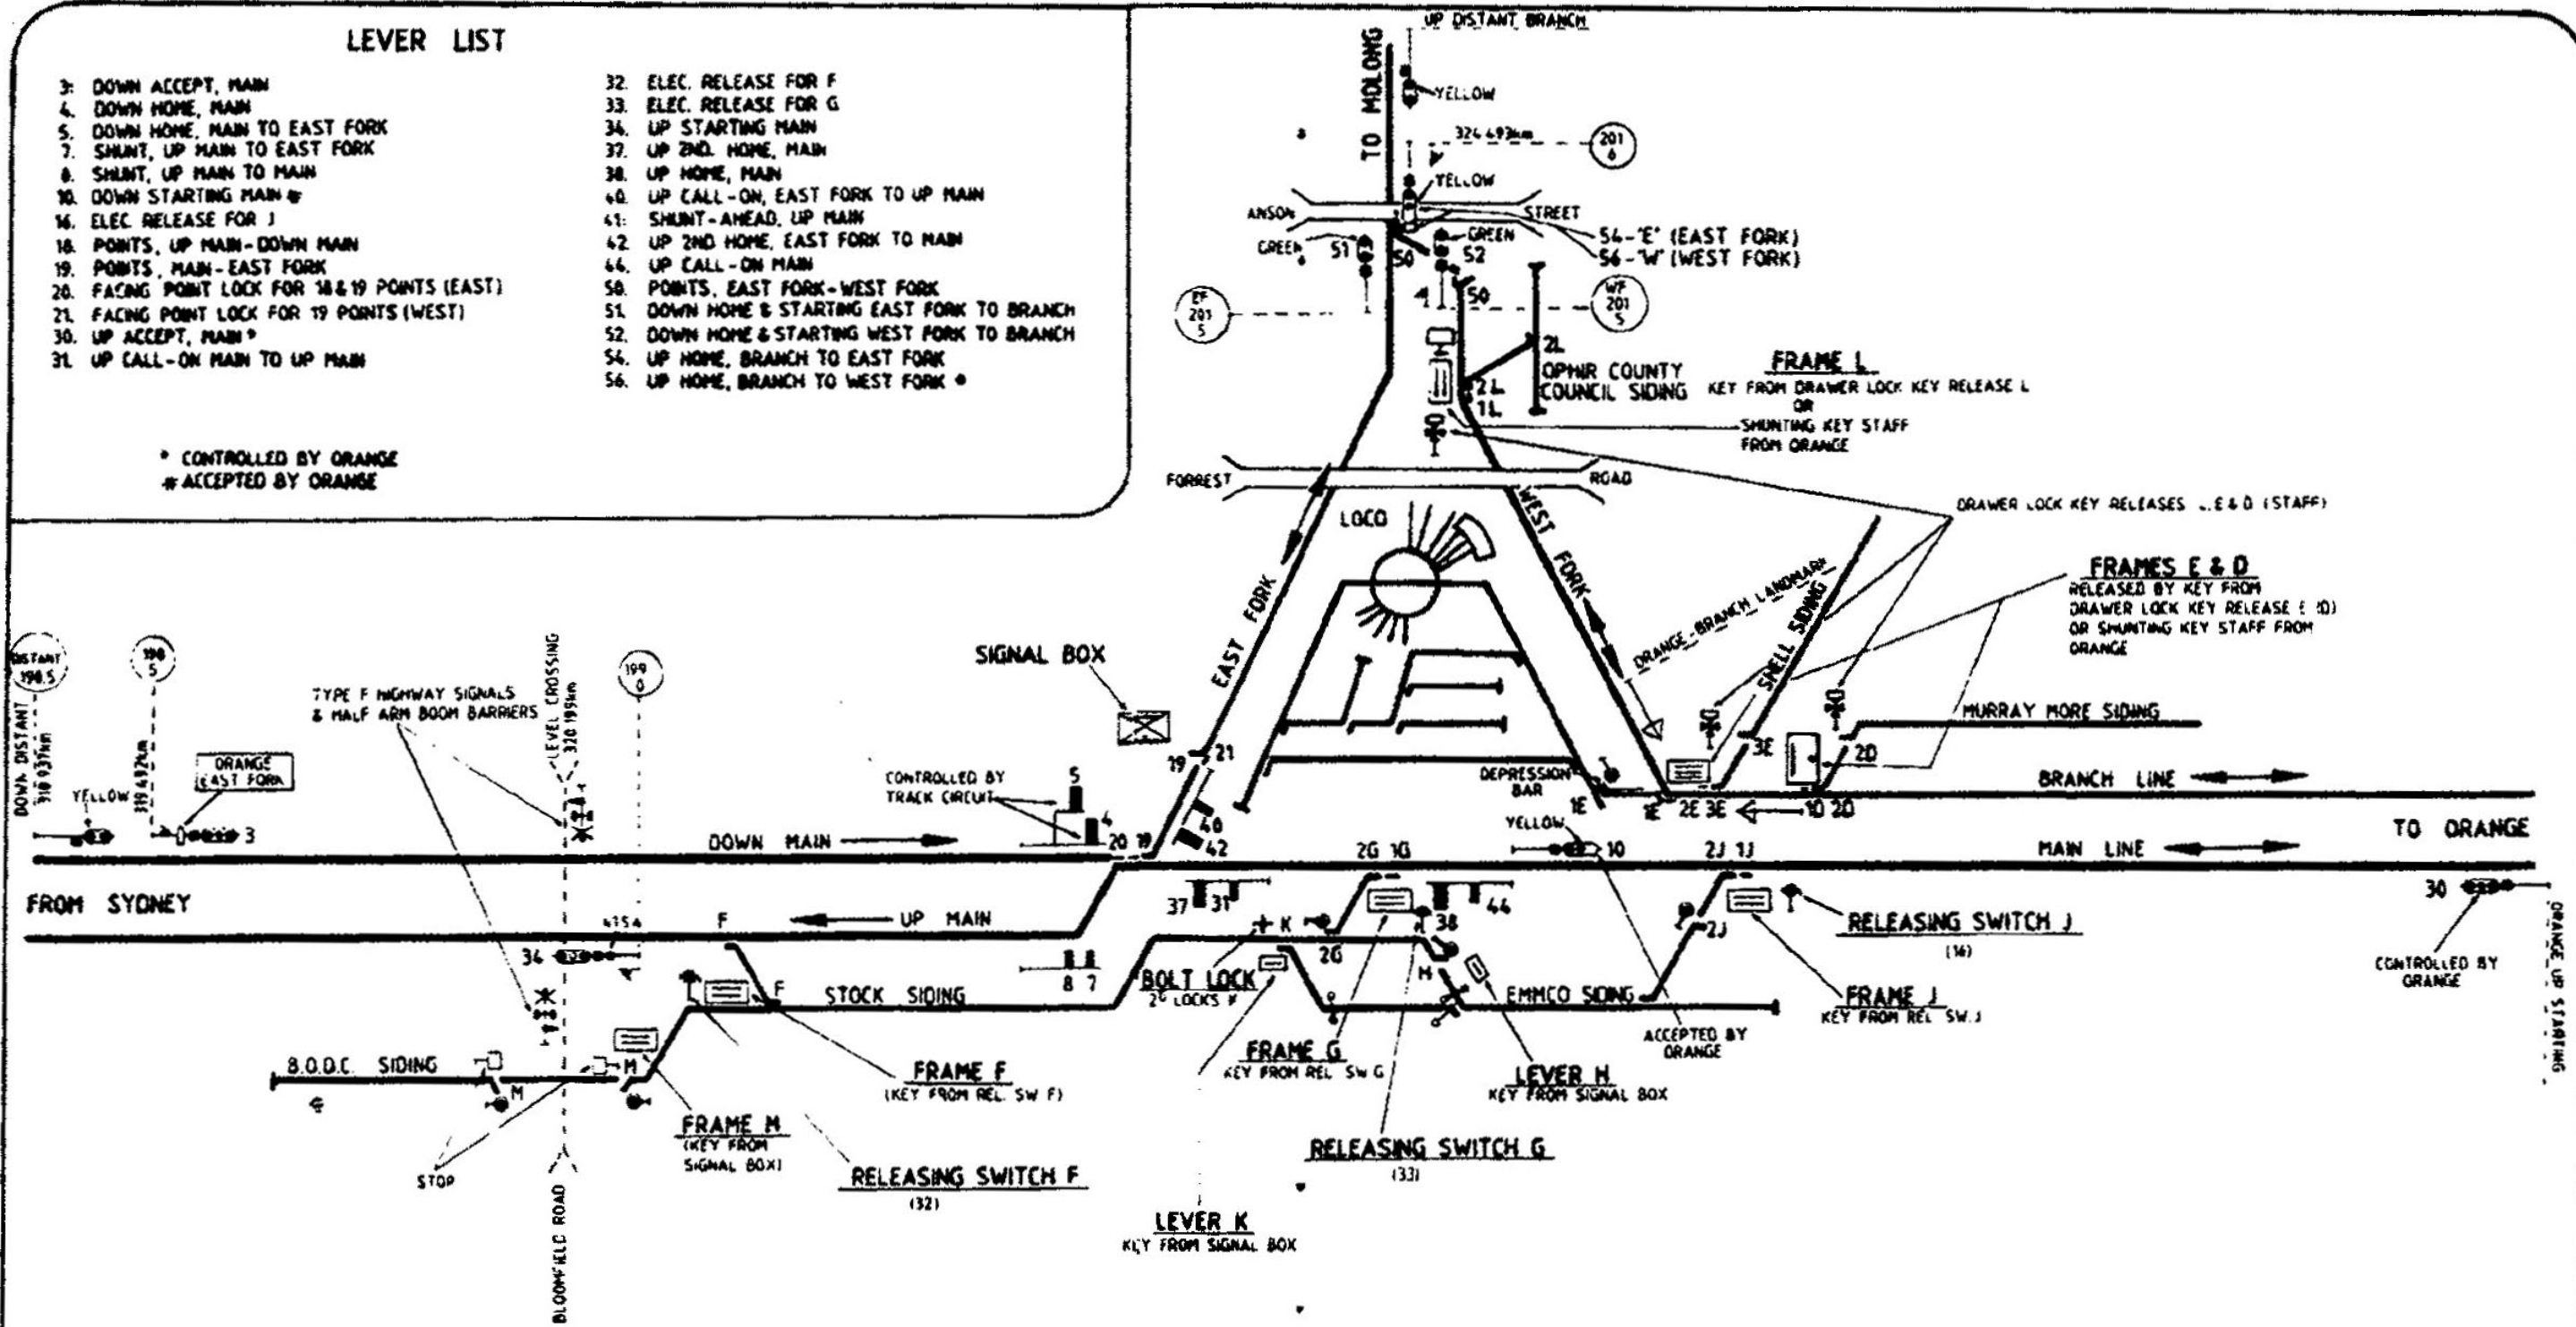

NOTE: No. 50 POINTS ARE MOTOR WORKED.

**STATE RAIL AUTHORITY OF NEW SOUTH WALES**  
 FREIGHT RAIL - WEST

**ORANGE EAST FORK**  
 COMPLETE ARRANGEMENT

(92196) SIGNAL DESIGN OFFICE, SYDNEY W.N. 45-1992