


LEVER LIST

- | | |
|---|--|
| 3: DOWN ACCEPT, MAIN | 32: ELEC. RELEASE FOR F |
| 4: DOWN HOME, MAIN | 33: ELEC. RELEASE FOR G |
| 5: DOWN HOME, MAIN TO EAST FORK | 34: UP STARTING MAIN |
| 7: SHUNT, UP MAIN TO EAST FORK | 37: UP 2ND HOME, MAIN |
| 8: SHUNT, UP MAIN TO MAIN | 38: UP HOME, MAIN |
| 10: DOWN STARTING MAIN * | 40: UP CALL-ON, EAST FORK TO UP MAIN |
| 16: ELEC. RELEASE FOR J | 41: SHUNT-AHEAD, UP MAIN |
| 18: POINTS, UP MAIN-DOWN MAIN | 42: UP 2ND HOME, EAST FORK TO MAIN |
| 19: POINTS, MAIN-EAST FORK | 44: UP CALL-ON MAIN |
| 20: FACING POINT LOCK FOR 18 & 19 POINTS (EAST) | 50: POINTS, EAST FORK-WEST FORK |
| 21: FACING POINT LOCK FOR 19 POINTS (WEST) | 51: DOWN HOME & STARTING EAST FORK TO BRANCH |
| 27: UP ACCEPT, MAIN * | 52: DOWN HOME & STARTING WEST FORK TO BRANCH |
| 31: UP CALL-ON MAIN TO UP MAIN | 54: UP HOME, BRANCH TO EAST FORK |
| | 56: UP HOME, BRANCH TO WEST FORK * |

* CONTROLLED BY ORANGE
 # ACCEPTED BY ORANGE

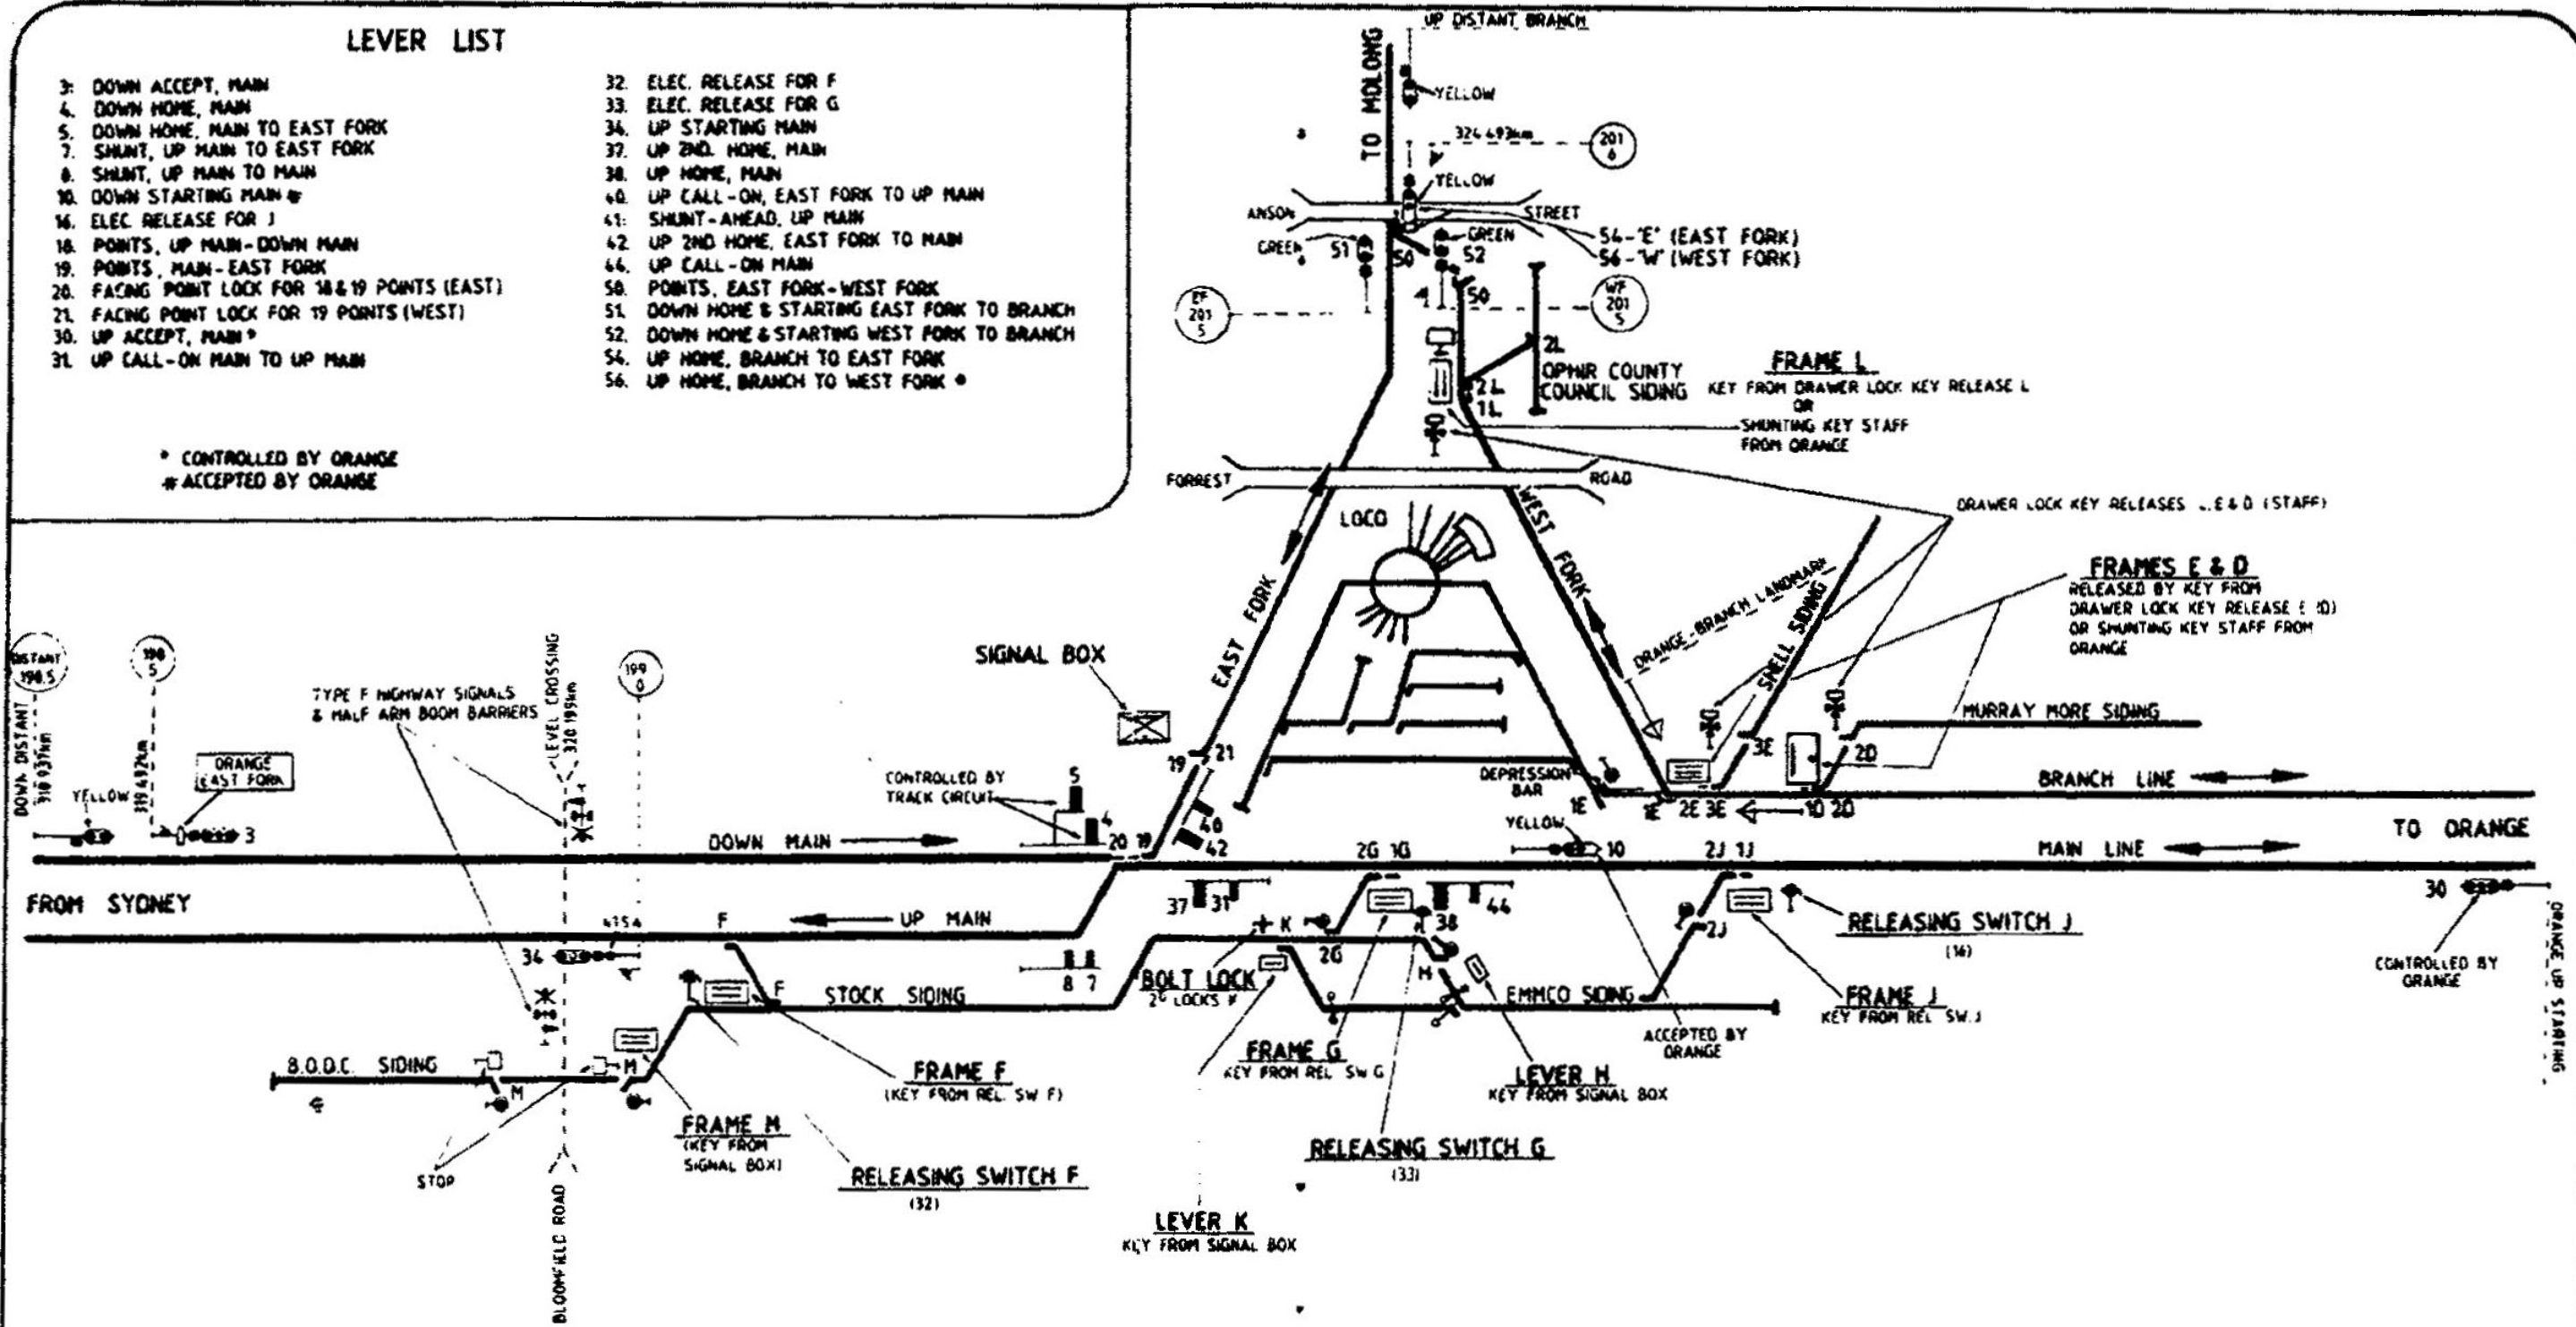

NOTE: No. 50 POINTS ARE MOTOR WORKED.

STATE RAIL AUTHORITY OF NEW SOUTH WALES
 FREIGHT RAIL - WEST

ORANGE EAST FORK
 COMPLETE ARRANGEMENT

(92196) SIGNAL DESIGN OFFICE, SYDNEY W.N. 45-1992